


L:\BSSH-CHA-AS\15\SHARE\TRANSPORT PROJECTS\SCHEME DESIGN & CONSTRUCTION\TEAM DRAWINGS\DETAILED DESIGN\LBS-SD150-DD-1200-DR-02.DWG

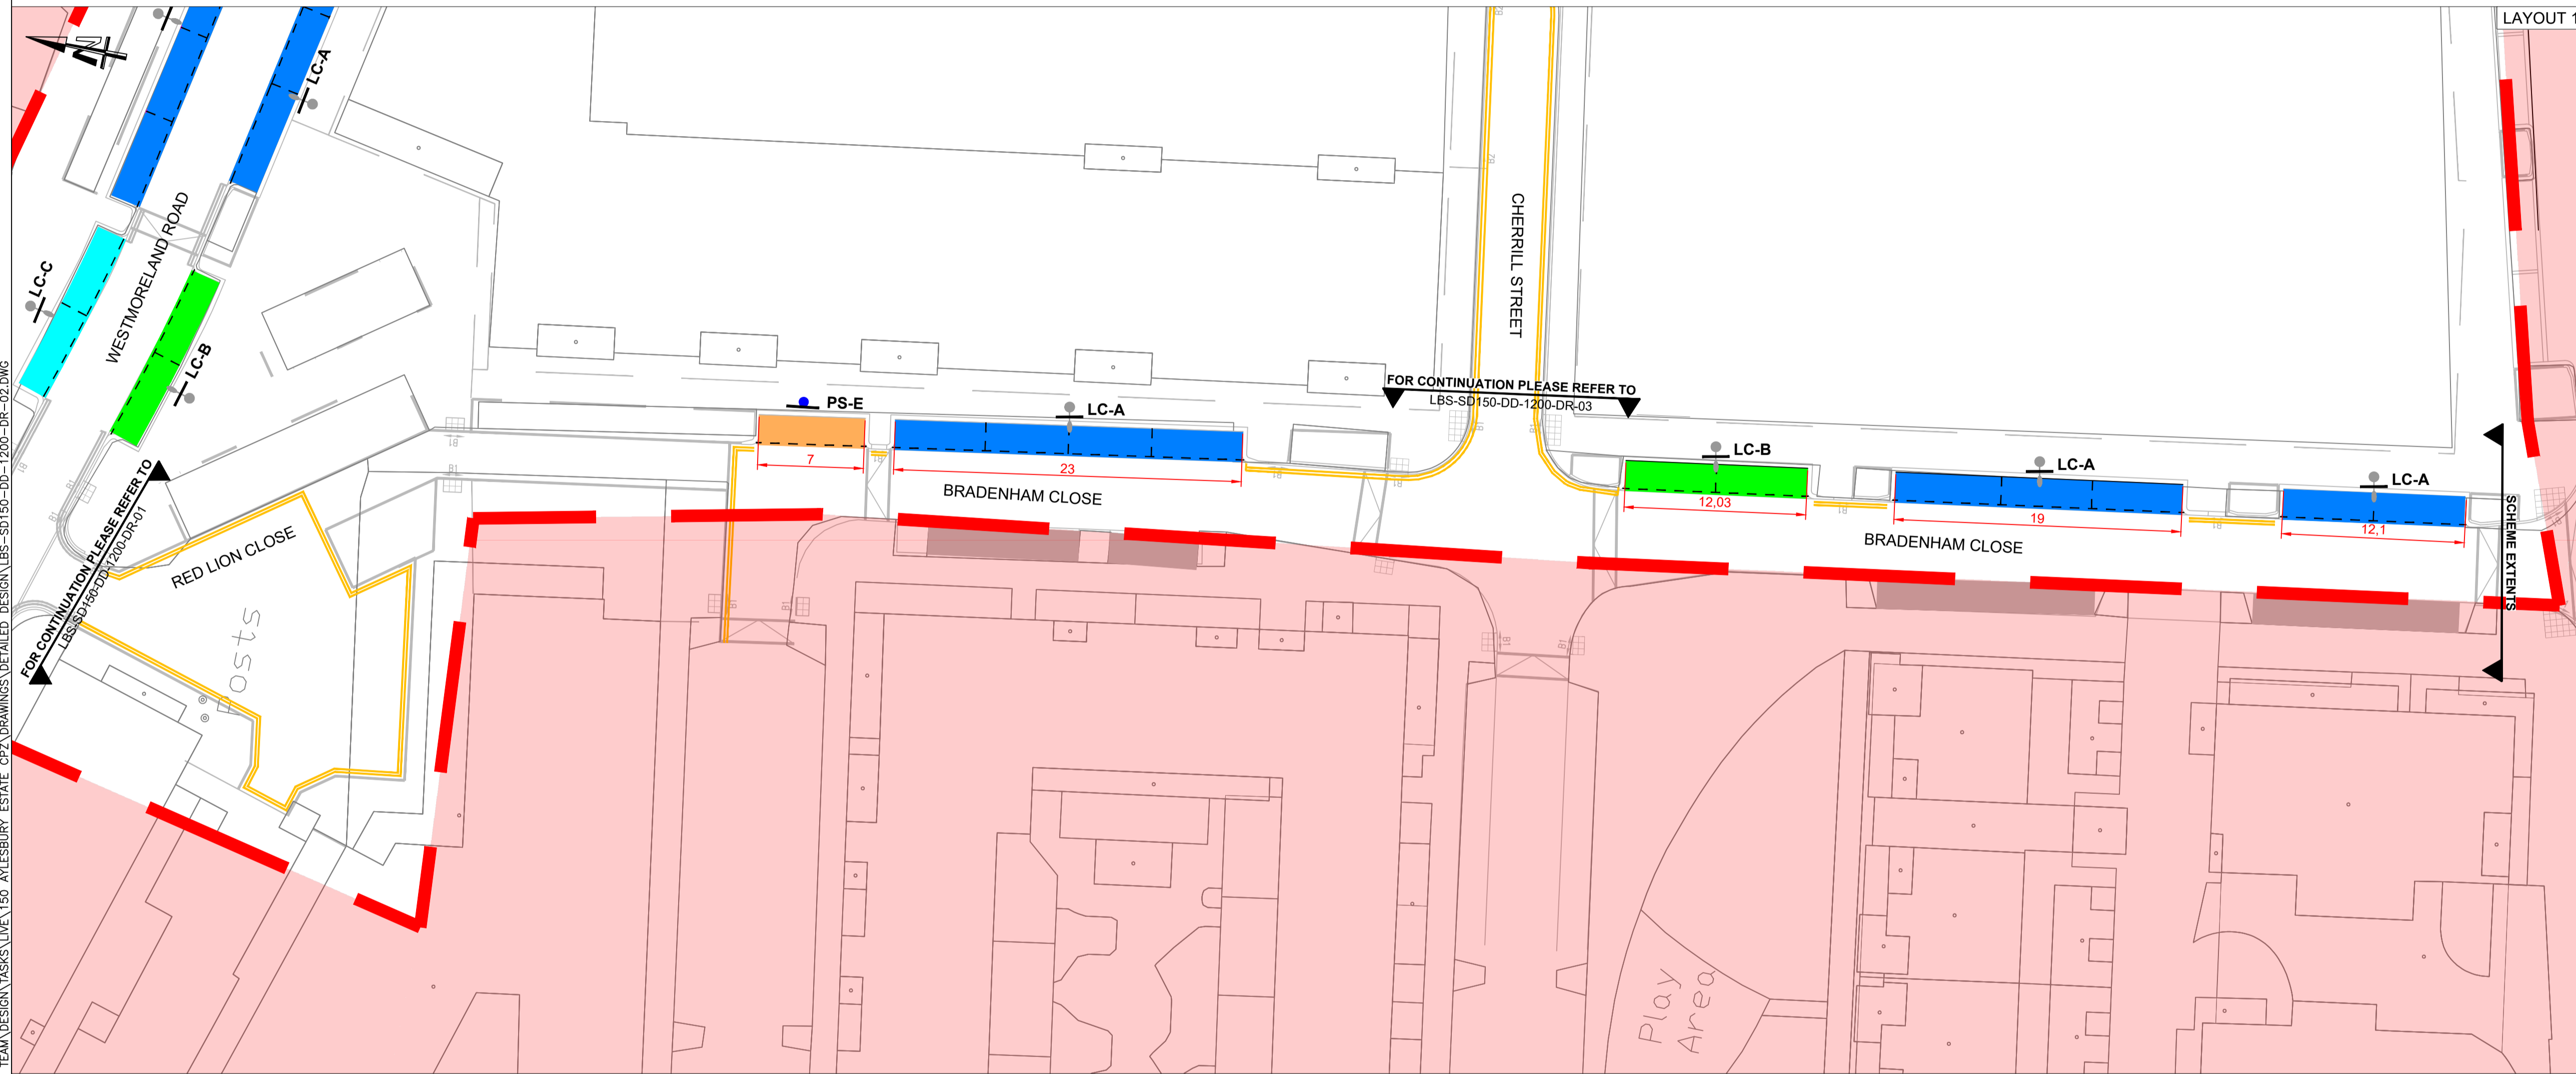

- NOTES:**
- All dimensions are in metres unless otherwise stated. Do not scale from this drawing.
  - All items shown in grey are to remain unless otherwise stated.
  - This drawing is to be read in conjunction with all other drawings for job ref. SD084 as listed on the drawing issue sheet.
  - This drawing is to be read in conjunction with the LB of Southwark Streetscape Design Guidance (SSDM) and all relevant contract clauses.
  - Traffic management to be in accordance with chapter 8 of the Traffic Signs Manual and Safety at Street Work and Road Works.
  - Contractor to scan for services prior to excavation and refer to utility plans provided.
  - Contractor to maintain access to all properties and businesses at all times and agree alternative access arrangements with stakeholders.
  - Proposed double yellow lines to be tied in to existing double yellow lines as required.
  - For sign details and pay by phone bay location reference numbers, please refer to drawing LBS-SD084-DD-1201-DR-01.
  - For sign installation detail please refer to drawing LBS-SD084-DD-1202-DR-01.

- KEY:**
- █ Proposed permit bay (sign reference A)
  - █ Proposed (shared use) permit / paid bay (sign ref. B)
  - █ Proposed loading bay (sign reference C)
  - █ Proposed car club bay (sign reference D)
  - █ Proposed disabled bay (sign reference E)
  - █ Other existing bays (see separate labels on drawing)
    - Existing loading bay (sign reference C)
    - Existing car club bay (sign reference E)
    - Existing electric vehicle bay (sign reference G)
    - Existing doctor bay (no sign N/A)
    - Existing coach bay (sign reference J)
  - Proposed bay markings
  - Existing bay markings
  - Proposed double yellow lines
  - Existing red lines (for reference only)
  - Existing yellow lines (for reference only)
  - Other highway schemes
  - PPA boundary
  - Non public highway
  - PS** Proposed road sign with new post
  - PS-EX** Proposed road sign on existing post
  - EX-REP** Remove existing sign from post and replace with new sign
  - EX** Remove existing sign from post
  - EX** Remove existing sign and post
  - LC** Proposed sign on existing lamp column
  - LC-REP** Remove existing sign from lamp column and replace with new sign
  - LC** Removed existing sign from lamp column
  - LC** Existing sign and lamp column to remain
  - EX** Existing sign and post to remain
  - EX** Existing sign to remain (wall / fence mounted)

DRAFT

REV	DATE	REVISION DESCRIPTION / DETAILS	DRN BY	CHKD BY	APRVD BY



<p><b>PROJECT:</b></p> <p>AYLESBURY ESTATE PROPOSED CONTROLLED PARKING ZONE U</p>	
<p><b>DRAWING TITLE:</b></p> <p style="text-align: center;"><b>BRADENHAM CLOSE ROAD MARKINGS AND SIGNAGE</b></p>	<p><b>DRAWN BY:</b> CM <b>DESIGNED BY:</b> CM <b>CHECKED BY:</b> DJ <b>APPROVED BY:</b> GD <b>DATE:</b> OCT 2024</p>
<p><b>SHEET:</b> 1 OF 1</p>	
<p><b>STATUS:</b> DETAILED DESIGN</p>	
<p><b>DRAWING NO:</b> LBS-SD150-DD-1200-DR-02</p>	