


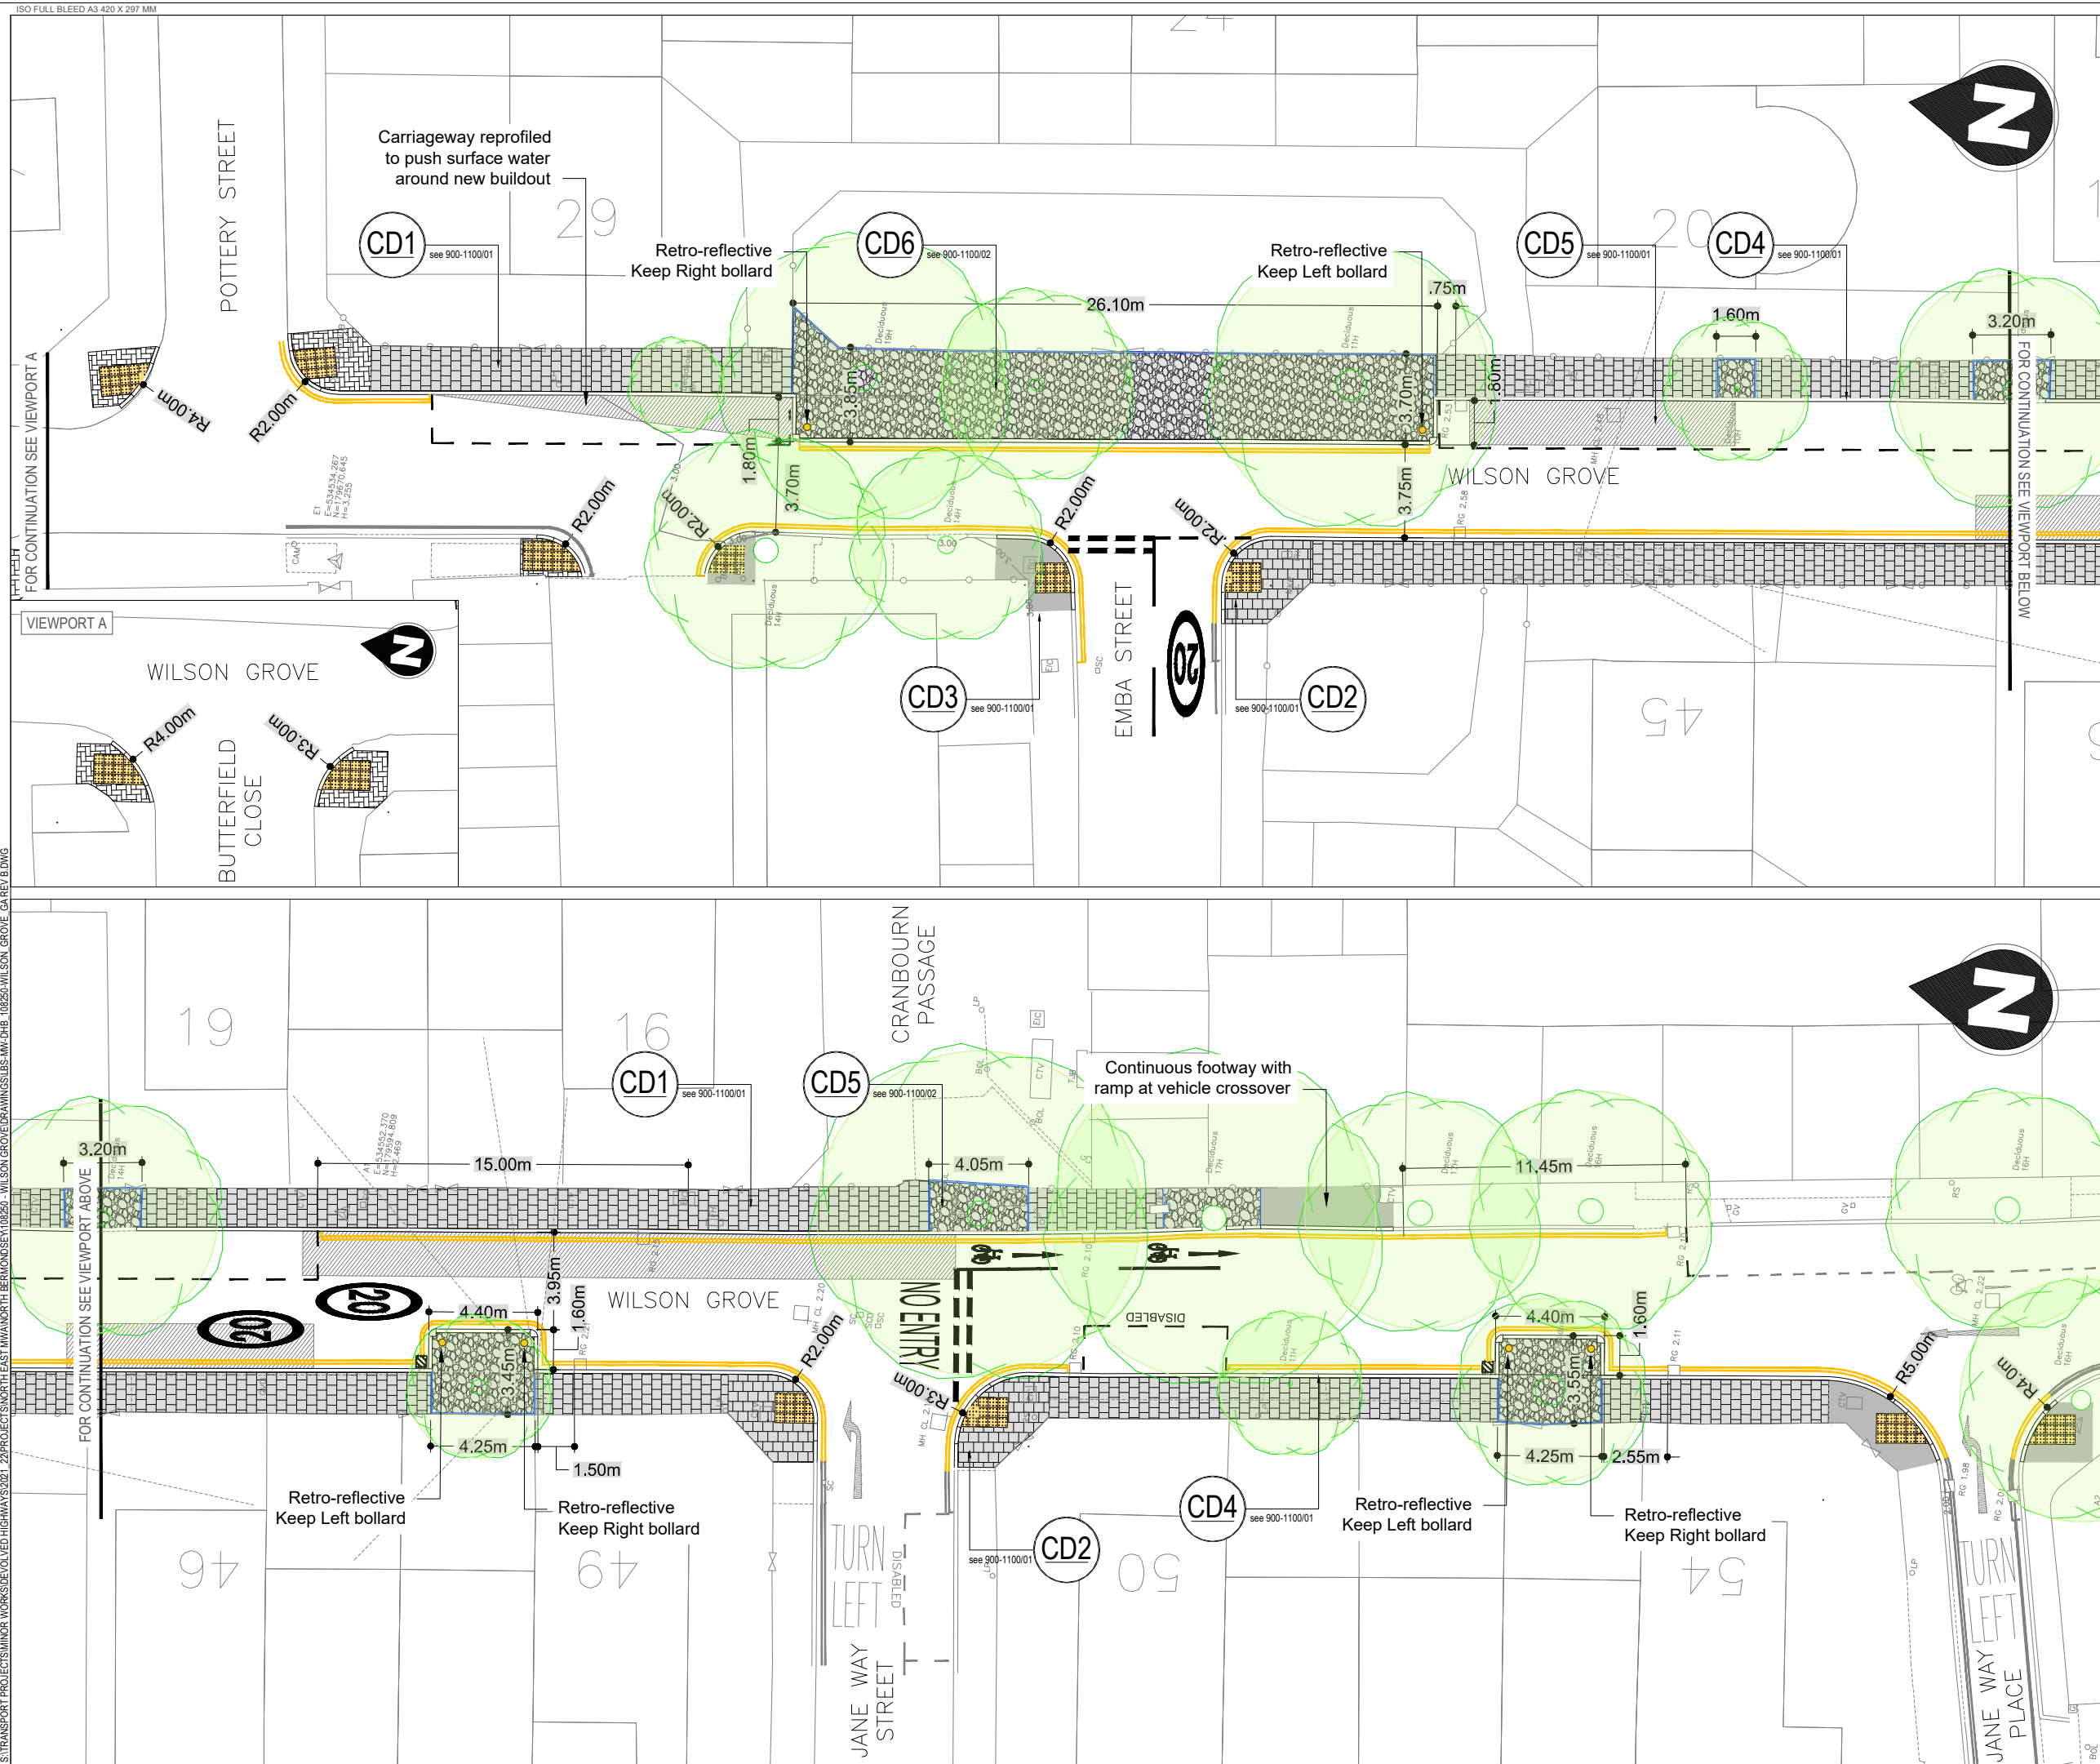

NOTES

- Dimensions in meters, unless otherwise stated.
- This drawing should be read in conjunction with other relevant engineering details, drawings & specifications.
- Any discrepancies should be reported to the design engineer immediately, so that clarification can be sought prior to the commencement of works.
- The dimensions must be verified on site before construction.
- All works are to be in accordance with Southwark borough council specification and standards.

KEY

YORKSTONE PAVING
Yorkstone flag paving on existing footway, grey blue buff, 600x750x63mm. Area: 288m². For Detail see CD1 on dwg. no.LBS/MW/108250-WILSON_GROVE/900-1100/01

6mm AGGREGATE ASPHALT
40mm deep (varies in places) 6mm aggregate asphalt at tree pit locations. Area: 153m². For Detail see CD6 on dwg. no.LBS/MW/108250-WILSON_GROVE/900-1100/02

FOOTWAY - TARMAC
Pavement surface - 25mm asphalt on 50mm binder with 150mm sub-base. Area: 21m². For Detail see CD3 on dwg. no.LBS/MW/108250-WILSON_GROVE/900-1100/01

FOOTWAY - BRICK SETTS
Existing brick sets to be relaid. Area: 14m²

150x300mm GRANITE KERB
Re-laid granite kerb (from contractors store). Length: 220m. For Detail see CD4 on dwg. no.LBS/MW/108250-WILSON_GROVE/900-1100/01

50x150mm CONCRETE EDGING
Precast concrete edging surrounding resin bound buildouts. Length: 67m. For Detail see CD5 on dwg. no.LBS/MW/108250-WILSON_GROVE/900-1100/02

GRANITE QUADRANT KERB
300mm radius granite quadrant kerb on build-out. Quantity: 6no.

T(B)-PC(65)
Blister tactile stone slab, Buff, 400x400x65. Area: 20m². For Detail see CD2 on dwg. no.LBS/MW/108250-WILSON_GROVE/900-1100/01

PROPOSED ROAD MARKING
Proposed/Refreshed road markings

PROPOSED RETRO-REFLECTIVE BOLLARD
Retro-reflective bollard with Keep Right/Left sign face. Quantity: Keep Right 3no. / Keep Left 3no.

AREA OF CARRIAGEWAY TO BE REPROFILED
Area of carriageway to be raised using ST10 thin surface course system PSV68+ max. AAV12 as per MCHW Clause 942. For Detail see CD5 on dwg. no.LBS/MW/108250-WILSON_GROVE/900-1100/01. Area: 100m².

LOCATION PLAN

B	18.09.23	GULLY REMOVED, CARRIAGEWAY REPROFILED	BR	--	--
A	18.07.22	OUTLINE DESIGN	BR	--	--
REV	DATE	REVISION DESCRIPTION / DETAILS	DRN BY	CHKD BY	APPRD BY

Southwark Council
southwark.gov.uk
160 TOOLEY STREET LONDON SE1P 5LX

PROJECT:

MINOR WORKS
DHB 21/22 108250
WILSON GROVE FW BUILDOUTS

TITLE:

GENERAL ARRANGEMENT

STATUS:	OD	DRAWN	BR
SCALE:	1:250 @ A3	DESIGNED	BR
		CHECKED	--
		APPROVED	--

DRAWING NO:	LBS/MW/108250-WILSON_GROVE/GA/01	REV:	B
DATE DRAWN:	18 JUL 2022	DATE ISSUED:	XXX