
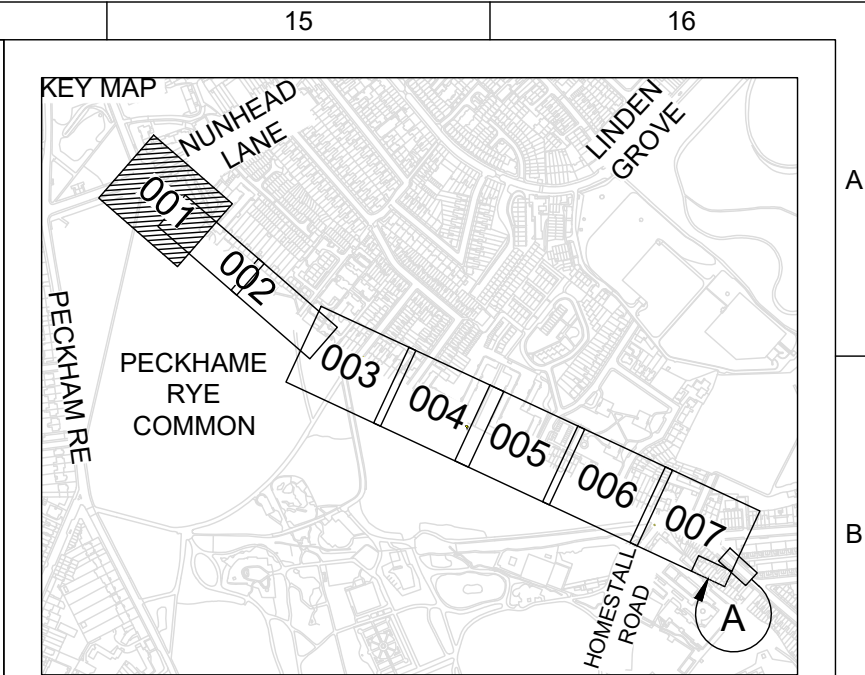


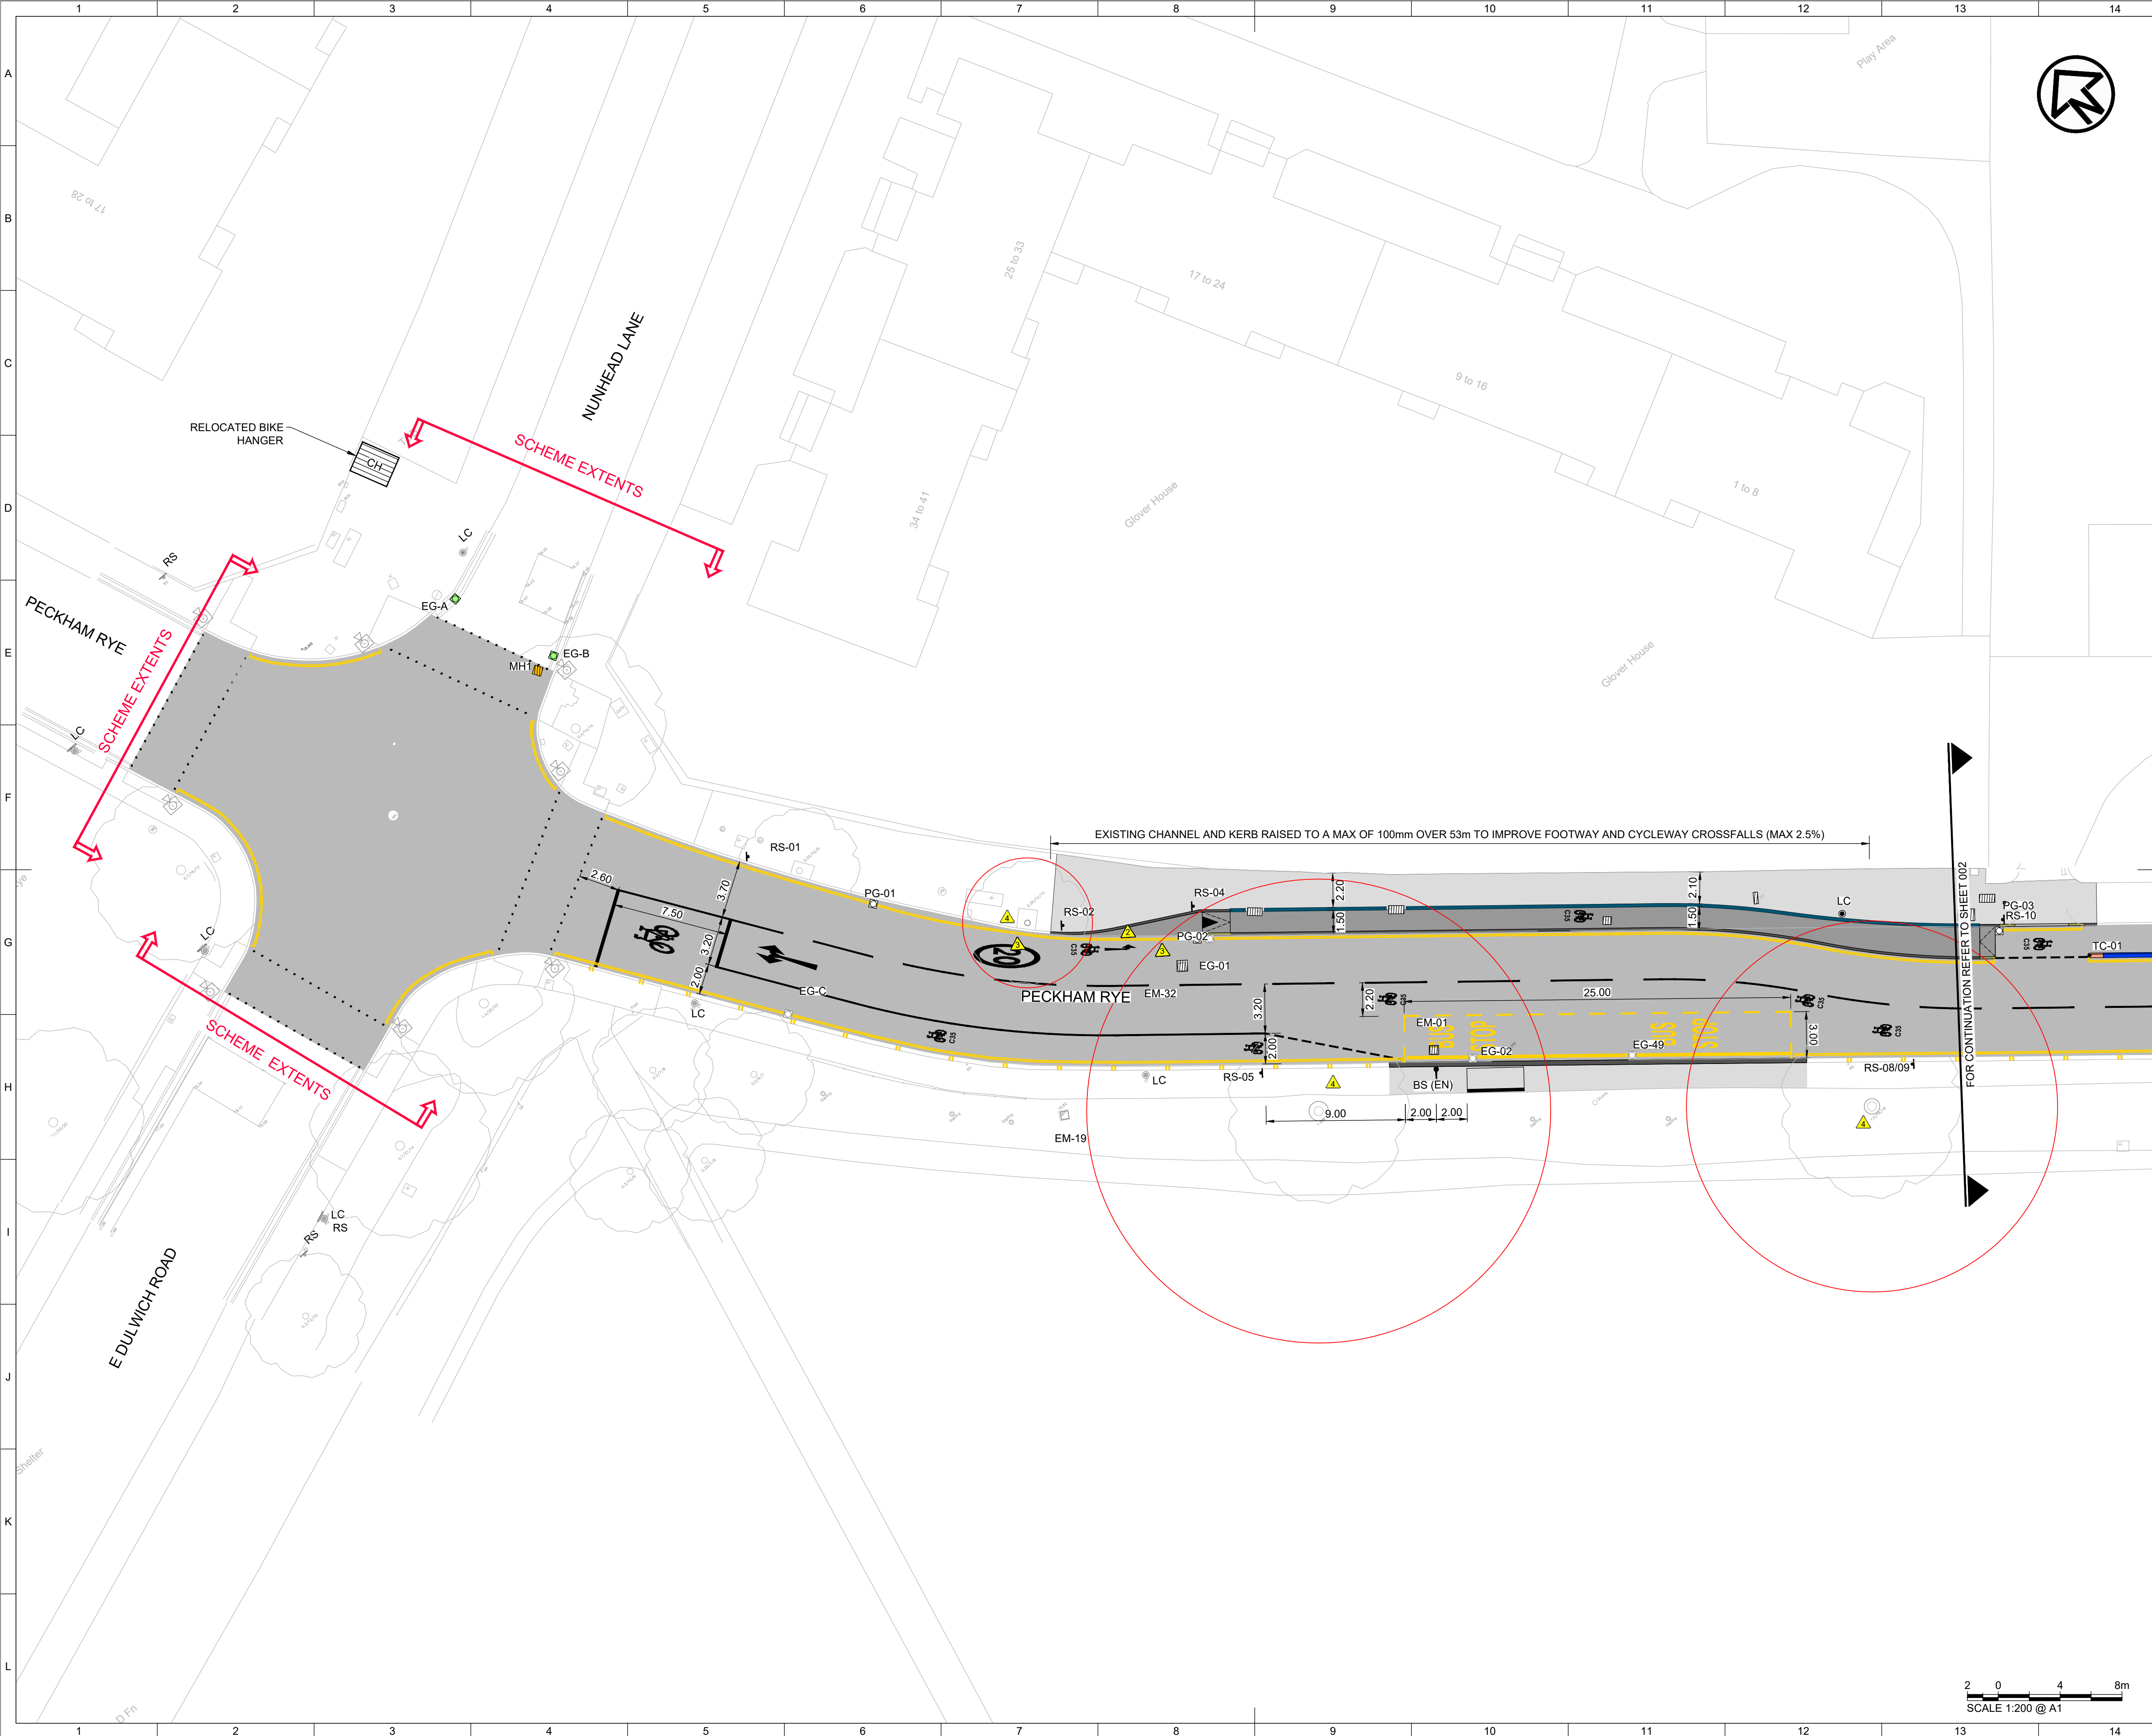

- NOTES:
- THIS DRAWING SHALL BE READ IN CONJUNCTION WITH ALL METIS CONSULTANTS LTD DRAWINGS AND SPECIFICATIONS.
 - ALL DIMENSIONS AND LEVELS SHOWN ARE IN METERS UNLESS OTHERWISE STATED.
 - LAYOUTS ARE A COMBINATION OF BOTH TOPOGRAPHICAL SURVEY AND ORDNANCE SURVEY. TOPOGRAPHICAL SURVEY INFORMATION SUPPLIED BY SUNHILL SURVEYING & ENGINEERING LTD (27/01/2025) AND TOPOCREW (01/06/2025). CLARIFICATION AND DISCREPANCIES TO BE BROUGHT TO THE ATTENTION OF THE SITE ENGINEER.
 - FOR STREET LIGHTING WORKS, REFER TO LIGHTING INFORMATION PROVIDED BY LB SOUTHWARK.
- LEGEND:
- REFER TO 500 SERIES LAYOUTS:
- EG EXISTING GULLY TO BE RETAINED
 - PG PROPOSED GULLY
 - PG PROPOSED SOLID COVER
 - EG PROPOSED CYCLE FRIENDLY COVER FOR EXISTING GULLY
 - EG PROPOSED NEW SOLID COVER FOR EXISTING MANHOLE
 - RC SURFACE LEVEL PROPOSED RECESSED UTILITY COVER
- REFER TO 700 SERIES LAYOUTS:
- PG PROPOSED CARRIAGEWAY SURFACING
 - PG PROPOSED ASPHALT RAISED TABLE
- REFER TO 1100 SERIES LAYOUTS:
- PROPOSED KERBLINES (EXISTING MATERIAL TO BE REUSED WHERE POSSIBLE):
 - EF: 50x150mm FLAT TOP CONCRETE EDGING
 - K1: 150x150mm GRANITE DROPPED KERB
 - K2: 150x300mm GRANITE EDGE KERB
 - K3: 300x150mm GRANITE DROPPED KERB
 - K4: 300x200mm GRANITE EDGE KERB
 - K5: 150x300 GRANITE SPLAYED KERB
 - K6: 300x255mm CONCRETE CYCLE KERB (INTERMEDIATE UNIT)
 - K7: 300x255mm CONCRETE CYCLE KERB (END UNIT)
 - T1: 150x300mm GRANITE DROPPER KERB
 - T2: 150x300mm GRANITE TRANSITION KERB (SPLAYED TO EDGE)
 - T3: 300x200mm GRANITE DROPPER KERB
 - Q1: 300mm GRANITE QUADRANT KERB
 - DB1: CYCLE DEMARCATION BLOCK
 - BLISTER TACTILE PAVING - BUFF
 - BLISTER TACTILE PAVING - RED
- PROPOSED ASPHALT CYCLEWAY SURFACING
- PROPOSED ASPHALT FOOTWAY SURFACING
- EXISTING 50mm 200x100mm CONCRETE PAVING BLOCKS TO BE RE-LAID (HERRINGBONE)
- PROPOSED CYCLE RAMP
- REFER TO 1200 SERIES LAYOUTS:
- PROPOSED ROAD MARKINGS
 - WHITE
 - PRIMROSE YELLOW
- REFER TO 1300 SERIES LAYOUTS:
- PROPOSED FLAT BLADE HAZARD MARKERS
 - EXISTING SIGN FACE(S) AND SIGN POST TO BE RETAINED
 - PROPOSED SIGN FACE(S) ON EXISTING SIGN POST
 - PROPOSED SIGN FACE(S) ON NEW SIGN POST
 - EXISTING LIGHTING COLUMN TO BE RETAINED
 - PROPOSED LIGHTING COLUMN
 - PROPOSED SIGN FACE(S) ON EXISTING LIGHTING COLUMN
 - EXISTING YELLOW GLOBE TO BE RETAINED
 - PROPOSED YELLOW GLOBE
- REFER TO 3000 SERIES:
- PROPOSED VERGE
- REFER TO 4000 SERIES:
- PROPOSED MANCHESTER BOLLARD
 - PROPOSED CYCLE STANDS
- BY THIRD PARTY:
- PROPOSED RELOCATED CYCLE HANGER
 - PROPOSED BUS FLAG
 - PROPOSED BUS SHELTER
 - CDM HAZARD MARKERS - REFER TO 24169-MNRP-015-08_01-DRG-CE-001x007 GAS LINES
 - LOW VOLTAGE LINES
 - SHALLOW UTILITIES
 - ROOT PROTECTION AREA

P01	08/08/2025	INITIAL RELEASE	D. BULL	A. GOMEZ	A. GOMEZ	V. FERNANDES	A. GOMEZ
REV	DATE	PURPOSE/DESCRIPTION	T. CHECKED	T. APPROVED	P. APPROVED	AUTHORISED	

RESTRICTED

Project
24169 - C35 PHASE 1 DETAILED DESIGN

Originator
METIS CONSULTANTS

Location
LONDON BOROUGH OF SOUTHWARK

Asset Classification
GENERAL ARRANGEMENT

Lifecycle
DETAILED DESIGN

Suitability
S2 | FOR INFORMATION


Title
GENERAL ARRANGEMENT
SHEET 1 OF 7

Prepared by: 

Prepared for: 

Drawing Number
24169-MNRP-010-08_01-DRG-CE-001

Rev.
P01

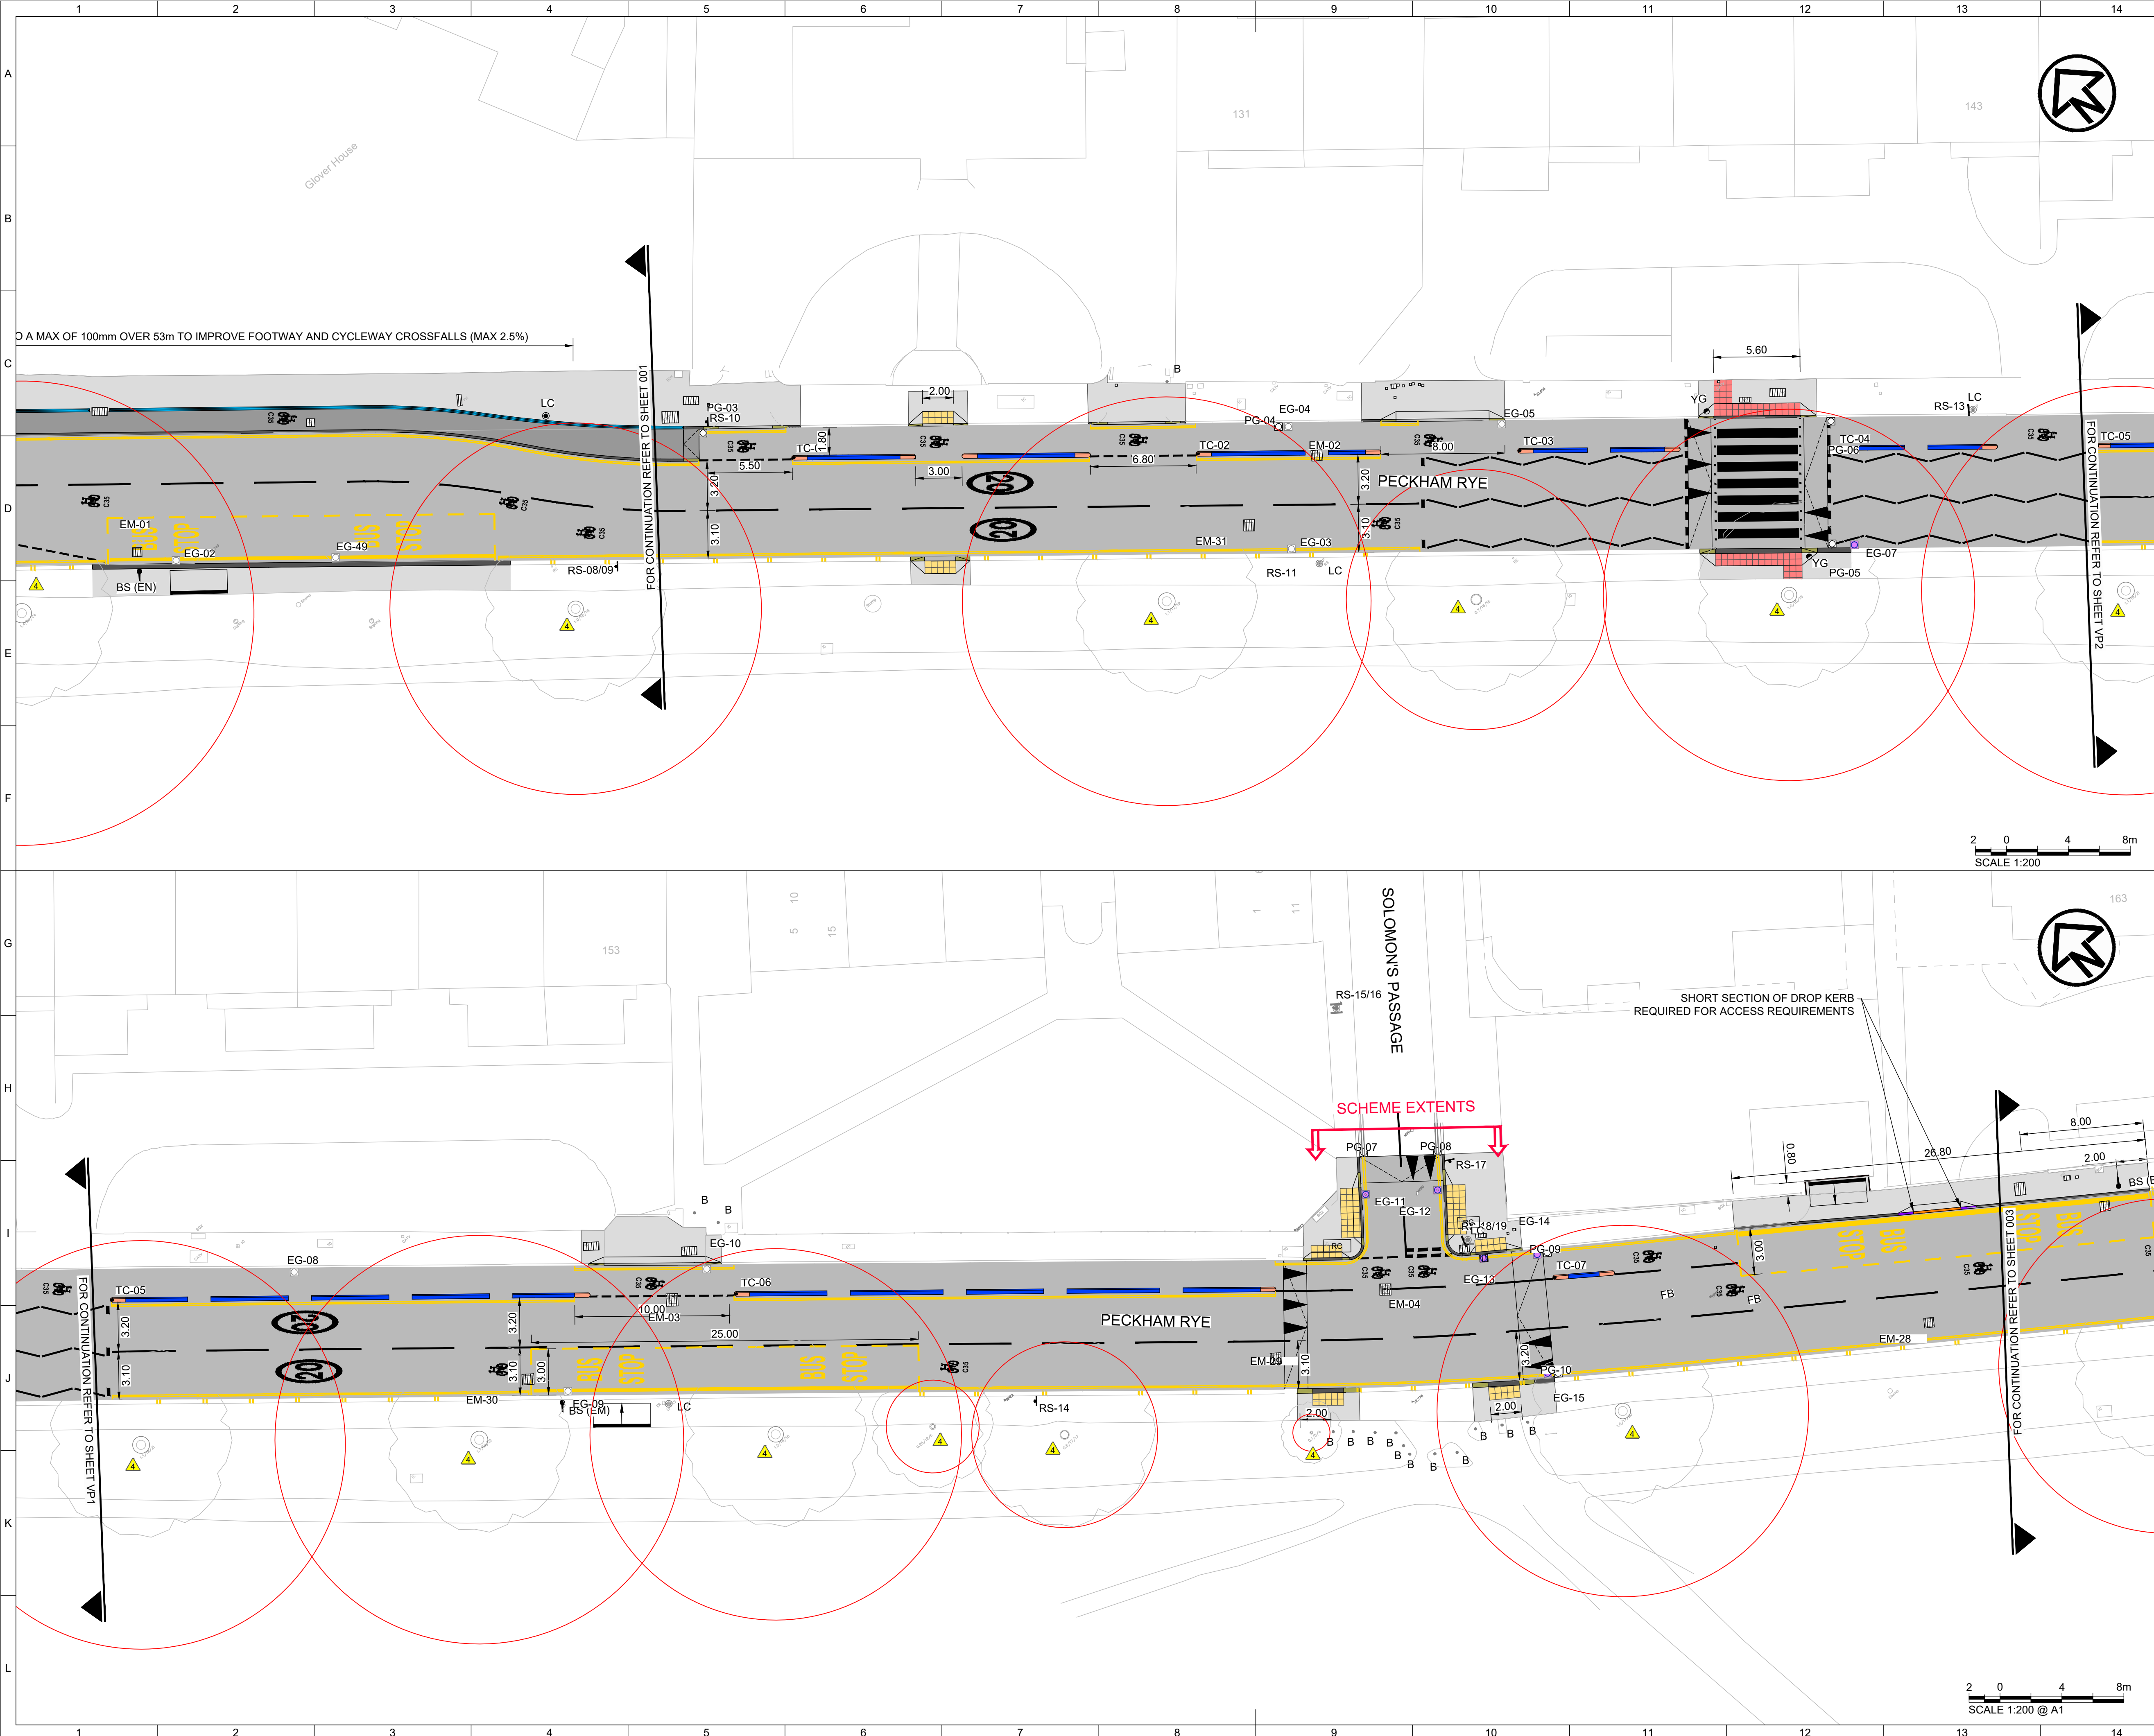

KEY MAP

NOTES:

- THIS DRAWING SHALL BE READ IN CONJUNCTION WITH ALL METIS CONSULTANTS LTD DRAWINGS AND SPECIFICATIONS.
- ALL DIMENSIONS AND LEVELS SHOWN ARE IN METERS UNLESS OTHERWISE STATED.
- LAYOUTS ARE A COMBINATION OF BOTH TOPOGRAPHICAL SURVEY AND ORDNANCE SURVEY. TOPOGRAPHICAL SURVEY INFORMATION SUPPLIED BY SUNHILL SURVEYING & ENGINEERING LTD (27/01/2025) AND TOPOCREW (01/06/2025). CLARIFICATION AND DISCREPANCIES TO BE BROUGHT TO THE ATTENTION OF THE SITE ENGINEER.
- FOR STREET LIGHTING WORKS, REFER TO LIGHTING INFORMATION PROVIDED BY LB SOUTHWARK.

LEGEND:

REFER TO 500 SERIES LAYOUTS:

- EG EXISTING GULLY TO BE RETAINED
- PG PROPOSED GULLY
- PG PROPOSED SOLID COVER
- EG PROPOSED CYCLE FRIENDLY COVER FOR EXISTING GULLY
- PG PROPOSED NEW SOLID COVER FOR EXISTING MANHOLE
- RC SURFACE LEVEL PROPOSED RECESSED UTILITY COVER

REFER TO 700 SERIES LAYOUTS:

- PG PROPOSED CARRIAGEWAY SURFACING
- PG PROPOSED ASPHALT RAISED TABLE

REFER TO 1100 SERIES LAYOUTS:

- EF 50x150mm FLAT TOP CONCRETE EDGING
- K1 150x150mm GRANITE DROPPED KERB
- K2 150x300mm GRANITE EDGE KERB
- K3 300x150mm GRANITE DROPPED KERB
- K4 300x200mm GRANITE EDGE KERB
- K5 150x300 GRANITE SPLAYED KERB
- K6 300x255mm CONCRETE CYCLE KERB (INTERMEDIATE UNIT)
- K7 300x255mm CONCRETE CYCLE KERB (END UNIT)
- T1 150x300mm GRANITE DROPPER KERB
- T2 150x300mm GRANITE TRANSITION KERB (SPLAYED TO EDGE)
- T3 300x200mm GRANITE DROPPER KERB
- Q1 300mm GRANITE QUADRANT KERB
- DB1 CYCLE DEMARCATION BLOCK
- BLISTER TACTILE PAVING - BUFF
- BLISTER TACTILE PAVING - RED

REFER TO 1200 SERIES LAYOUTS:

- PROPOSED ASPHALT CYCLEWAY SURFACING
- PROPOSED ASPHALT FOOTWAY SURFACING
- EXISTING 50mm 200x100mm CONCRETE PAVING BLOCKS (HERRINGBONE)
- PROPOSED CYCLE RAMPS
- PROPOSED ROAD MARKINGS
- WHITE PRIME ROSE YELLOW

REFER TO 1300 SERIES LAYOUTS:

- PROPOSED FLAT BLADE HAZARD MARKERS
- EXISTING SIGN FACE(S) AND SIGN POST TO BE RETAINED
- PROPOSED SIGN FACE(S) ON EXISTING SIGN POST
- PROPOSED SIGN FACE(S) ON NEW SIGN POST
- EXISTING LIGHTING COLUMN TO BE RETAINED
- PROPOSED LIGHTING COLUMN
- PROPOSED SIGN FACE(S) ON EXISTING LIGHTING COLUMN
- EXISTING YELLOW GLOBE TO BE RETAINED
- PROPOSED YELLOW GLOBE

REFER TO 3000 SERIES:

- PROPOSED VERGE

REFER TO 4000 SERIES:

- PROPOSED MANCHESTER BOLLARD
- PROPOSED CYCLE STANDS

BY THIRD PARTY:

- PROPOSED RELOCATED CYCLE HANGER
- PROPOSED BUS FLAG
- PROPOSED BUS SHELTER

CDM HAZARD MARKERS - REFER TO 24169-MNRP-015-08_01-DRG-CE-001x007

- GAS LINES
- LOW VOLTAGE LINES
- SHALLOW UTILITIES
- ROOT PROTECTION AREA

P01	08/08/2025	INITIAL RELEASE	D. BULL	A. GOMEZ	A. GOMEZ	V. FERNANDES	A. GOMEZ
REV	DATE	PURPOSE/DESCRIPTION	T. CHECKED	T. APPROVED	P. APPROVED	AUTHORISED	

RESTRICTED

Project
24169 - C35 PHASE 1 DETAILED DESIGN

Originator
METIS CONSULTANTS

Location
LONDON BOROUGH OF SOUTHWARK

Asset Classification
GENERAL ARRANGEMENT

Lifecycle
DETAILED DESIGN

Suitability
S4 FOR STAGE APPROVAL

Title
GENERAL ARRANGEMENT



SHEET 2 OF 7

Prepared by:

Prepared for:

Drawing Number
24169-MNRP-010-08_01-DRG-CE-002

Rev.
P01

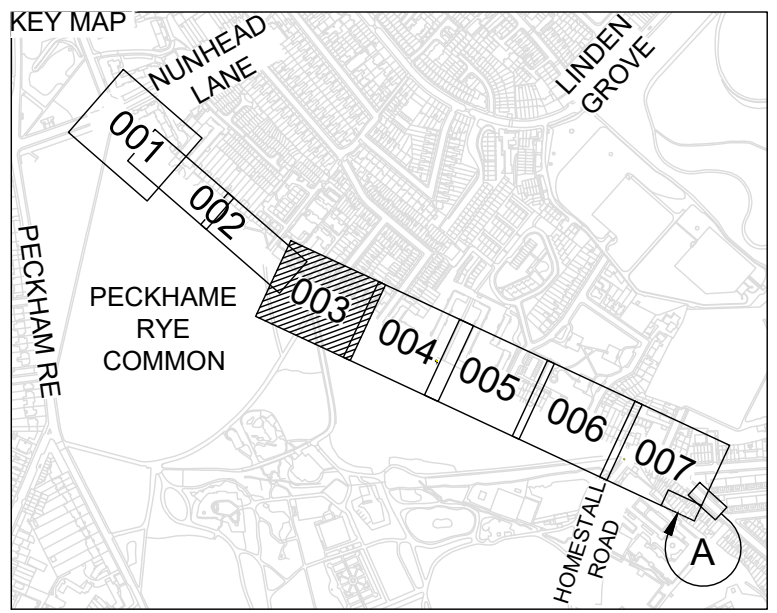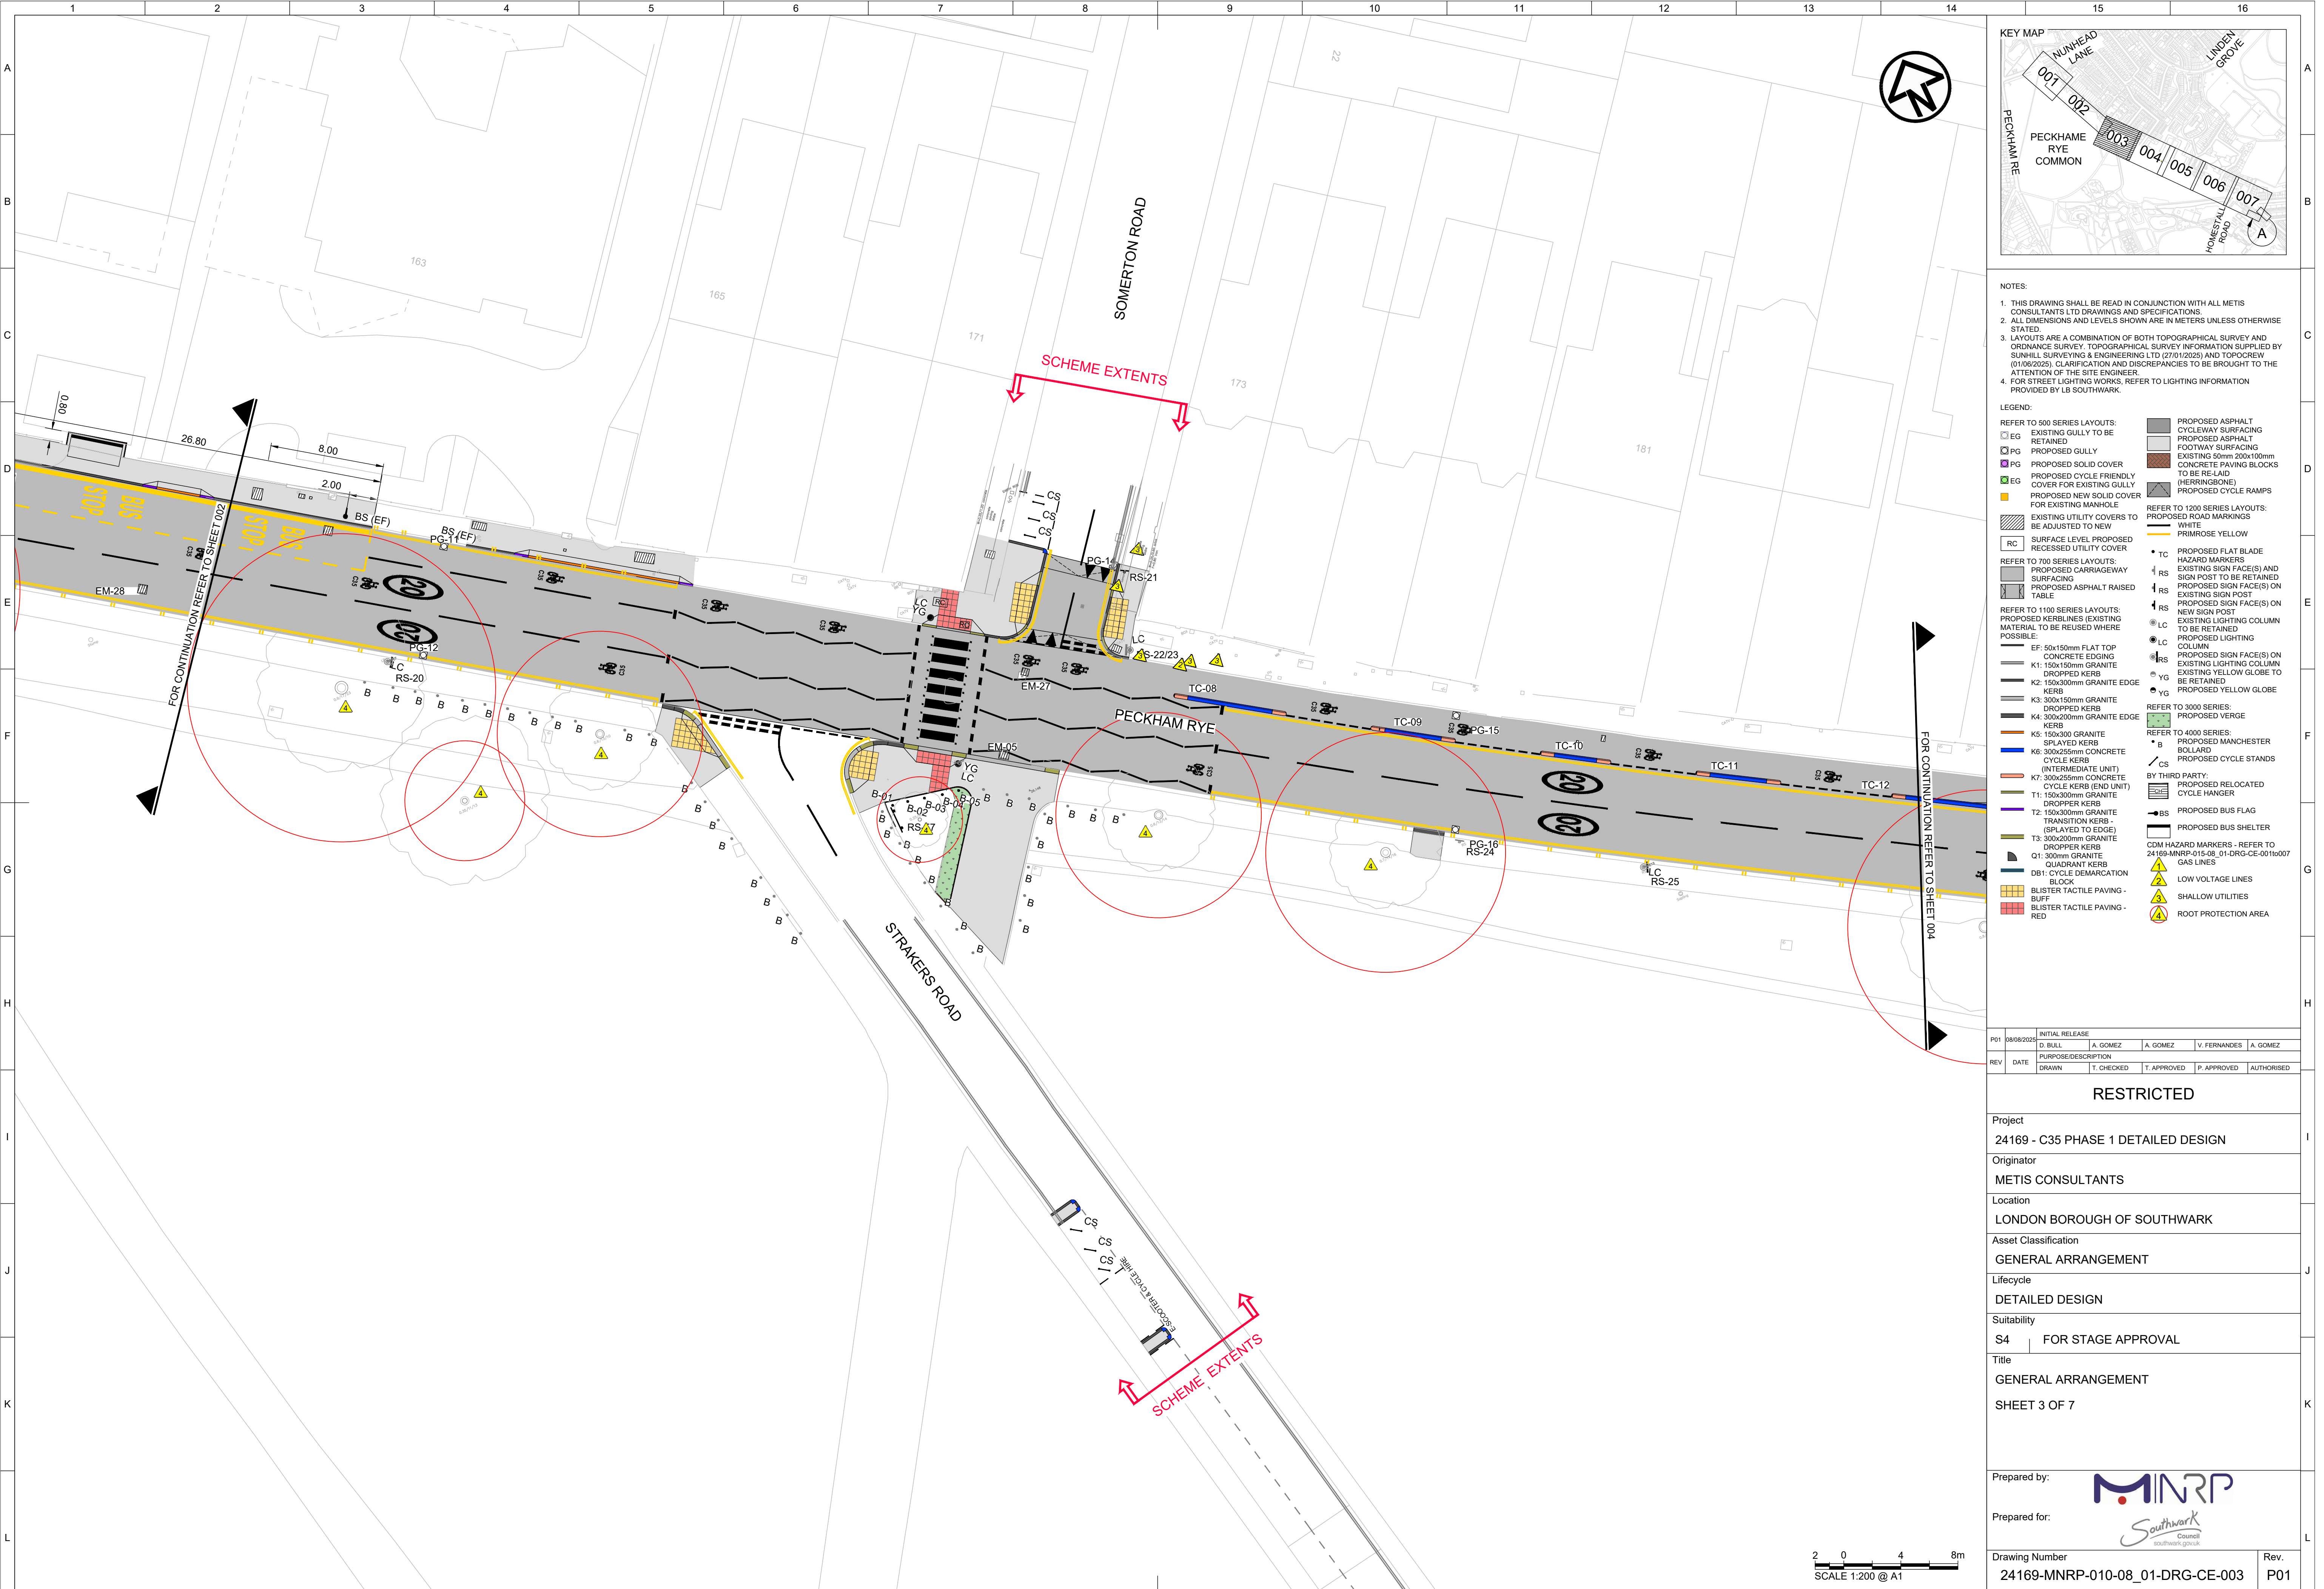

- NOTES:
1. THIS DRAWING SHALL BE READ IN CONJUNCTION WITH ALL METIS CONSULTANTS LTD DRAWINGS AND SPECIFICATIONS.
 2. ALL DIMENSIONS AND LEVELS SHOWN ARE IN METERS UNLESS OTHERWISE STATED.
 3. LAYOUTS ARE A COMBINATION OF BOTH TOPOGRAPHICAL SURVEY AND ORDNANCE SURVEY. TOPOGRAPHICAL SURVEY INFORMATION SUPPLIED BY SUNHILL SURVEYING & ENGINEERING LTD (27/01/2025) AND TOPOCREW (01/06/2025). CLARIFICATION AND DISCREPANCIES TO BE BROUGHT TO THE ATTENTION OF THE SITE ENGINEER.
 4. FOR STREET LIGHTING WORKS, REFER TO LIGHTING INFORMATION PROVIDED BY LB SOUTHWARK.

- LEGEND:
- REFER TO 500 SERIES LAYOUTS:
- EG EXISTING GULLY TO BE RETAINED
 - PG PROPOSED GULLY
 - PG PROPOSED SOLID COVER
 - EG PROPOSED CYCLE FRIENDLY COVER FOR EXISTING GULLY
 - EG PROPOSED NEW SOLID COVER FOR EXISTING MANHOLE
 - RC SURFACE LEVEL PROPOSED RECESSED UTILITY COVER
- REFER TO 700 SERIES LAYOUTS:
- PROPOSED CARRIAGEWAY SURFACING
 - PROPOSED ASPHALT RAISED TABLE
- REFER TO 1100 SERIES LAYOUTS:
- PROPOSED KERBLINES (EXISTING MATERIAL TO BE REUSED WHERE POSSIBLE):
 - EF: 50x150mm FLAT TOP CONCRETE EDGING
 - K1: 150x150mm GRANITE DROPPED KERB
 - K2: 150x300mm GRANITE EDGE KERB
 - K3: 300x150mm GRANITE DROPPED KERB
 - K4: 300x200mm GRANITE EDGE KERB
 - K5: 150x300 GRANITE SPRAYED KERB
 - K6: 300x255mm CONCRETE CYCLE KERB
 - K7: 300x255mm CONCRETE CYCLE KERB (END UNIT) (INTERMEDIATE UNIT)
 - T1: 150x300mm GRANITE DROPPER KERB
 - T2: 300x300mm GRANITE TRANSITION KERB (SPRAYED TO EDGE)
 - T3: 300x200mm GRANITE DROPPER KERB
 - Q1: 300mm GRANITE QUADRANT KERB
 - DB1: CYCLE DEMARCATION BLOCK
 - BULSTER TACTILE PAVING - BUFF
 - BULSTER TACTILE PAVING - RED
- PROPOSED ASPHALT CYCLEWAY SURFACING
- PROPOSED ASPHALT FOOTWAY SURFACING
- EXISTING 50mm 200x100mm CONCRETE PAVING BLOCKS TO BE RE-LAID (HERRINGBONE)
- PROPOSED CYCLE RAMPS
- REFER TO 1200 SERIES LAYOUTS:
- PROPOSED ROAD MARKINGS
 - WHITE
 - PRIMROSE YELLOW
- PROPOSED FLAT BLADE HAZARD MARKERS- RS EXISTING SIGN FACE(S) AND SIGN POST TO BE RETAINED
- RS PROPOSED SIGN FACE(S) ON EXISTING SIGN POST
- RS PROPOSED SIGN FACE(S) ON NEW SIGN POST
- LC EXISTING LIGHTING COLUMN TO BE RETAINED
- LC PROPOSED LIGHTING COLUMN
- RS PROPOSED SIGN FACE(S) ON EXISTING LIGHTING COLUMN
- YG EXISTING YELLOW GLOBE TO BE RETAINED
- YG PROPOSED YELLOW GLOBE

REFER TO 3000 SERIES:

 - PROPOSED VERGE

REFER TO 4000 SERIES:

 - PROPOSED MANCHESTER BOLLARD
 - PROPOSED CYCLE STANDS

BY THIRD PARTY:

 - PROPOSED RELOCATED CYCLE HANGER
 - PROPOSED BUS FLAG
 - PROPOSED BUS SHELTER

CDM HAZARD MARKERS - REFER TO 24169-MNRP-015-08_01-DRG-CE-00110007 GAS LINES

 - LOW VOLTAGE LINES
 - SHALLOW UTILITIES
 - ROOT PROTECTION AREA

REV	DATE	INITIAL RELEASE				
		D. BULL	A. GOMEZ	A. GOMEZ	V. FERNANDES	A. GOMEZ
REV	DATE	PURPOSE/DESCRIPTION				
		DRAWN	T. CHECKED	T. APPROVED	P. APPROVED	AUTHORISED

RESTRICTED

Project
24169 - C35 PHASE 1 DETAILED DESIGN

Originator
METIS CONSULTANTS

Location
LONDON BOROUGH OF SOUTHWARK

Asset Classification
GENERAL ARRANGEMENT

Lifecycle
DETAILED DESIGN

Suitability
S4 FOR STAGE APPROVAL


Title
GENERAL ARRANGEMENT
SHEET 3 OF 7

Prepared by: 

Prepared for: 

Drawing Number
24169-MNRP-010-08_01-DRG-CE-003

Rev.
P01

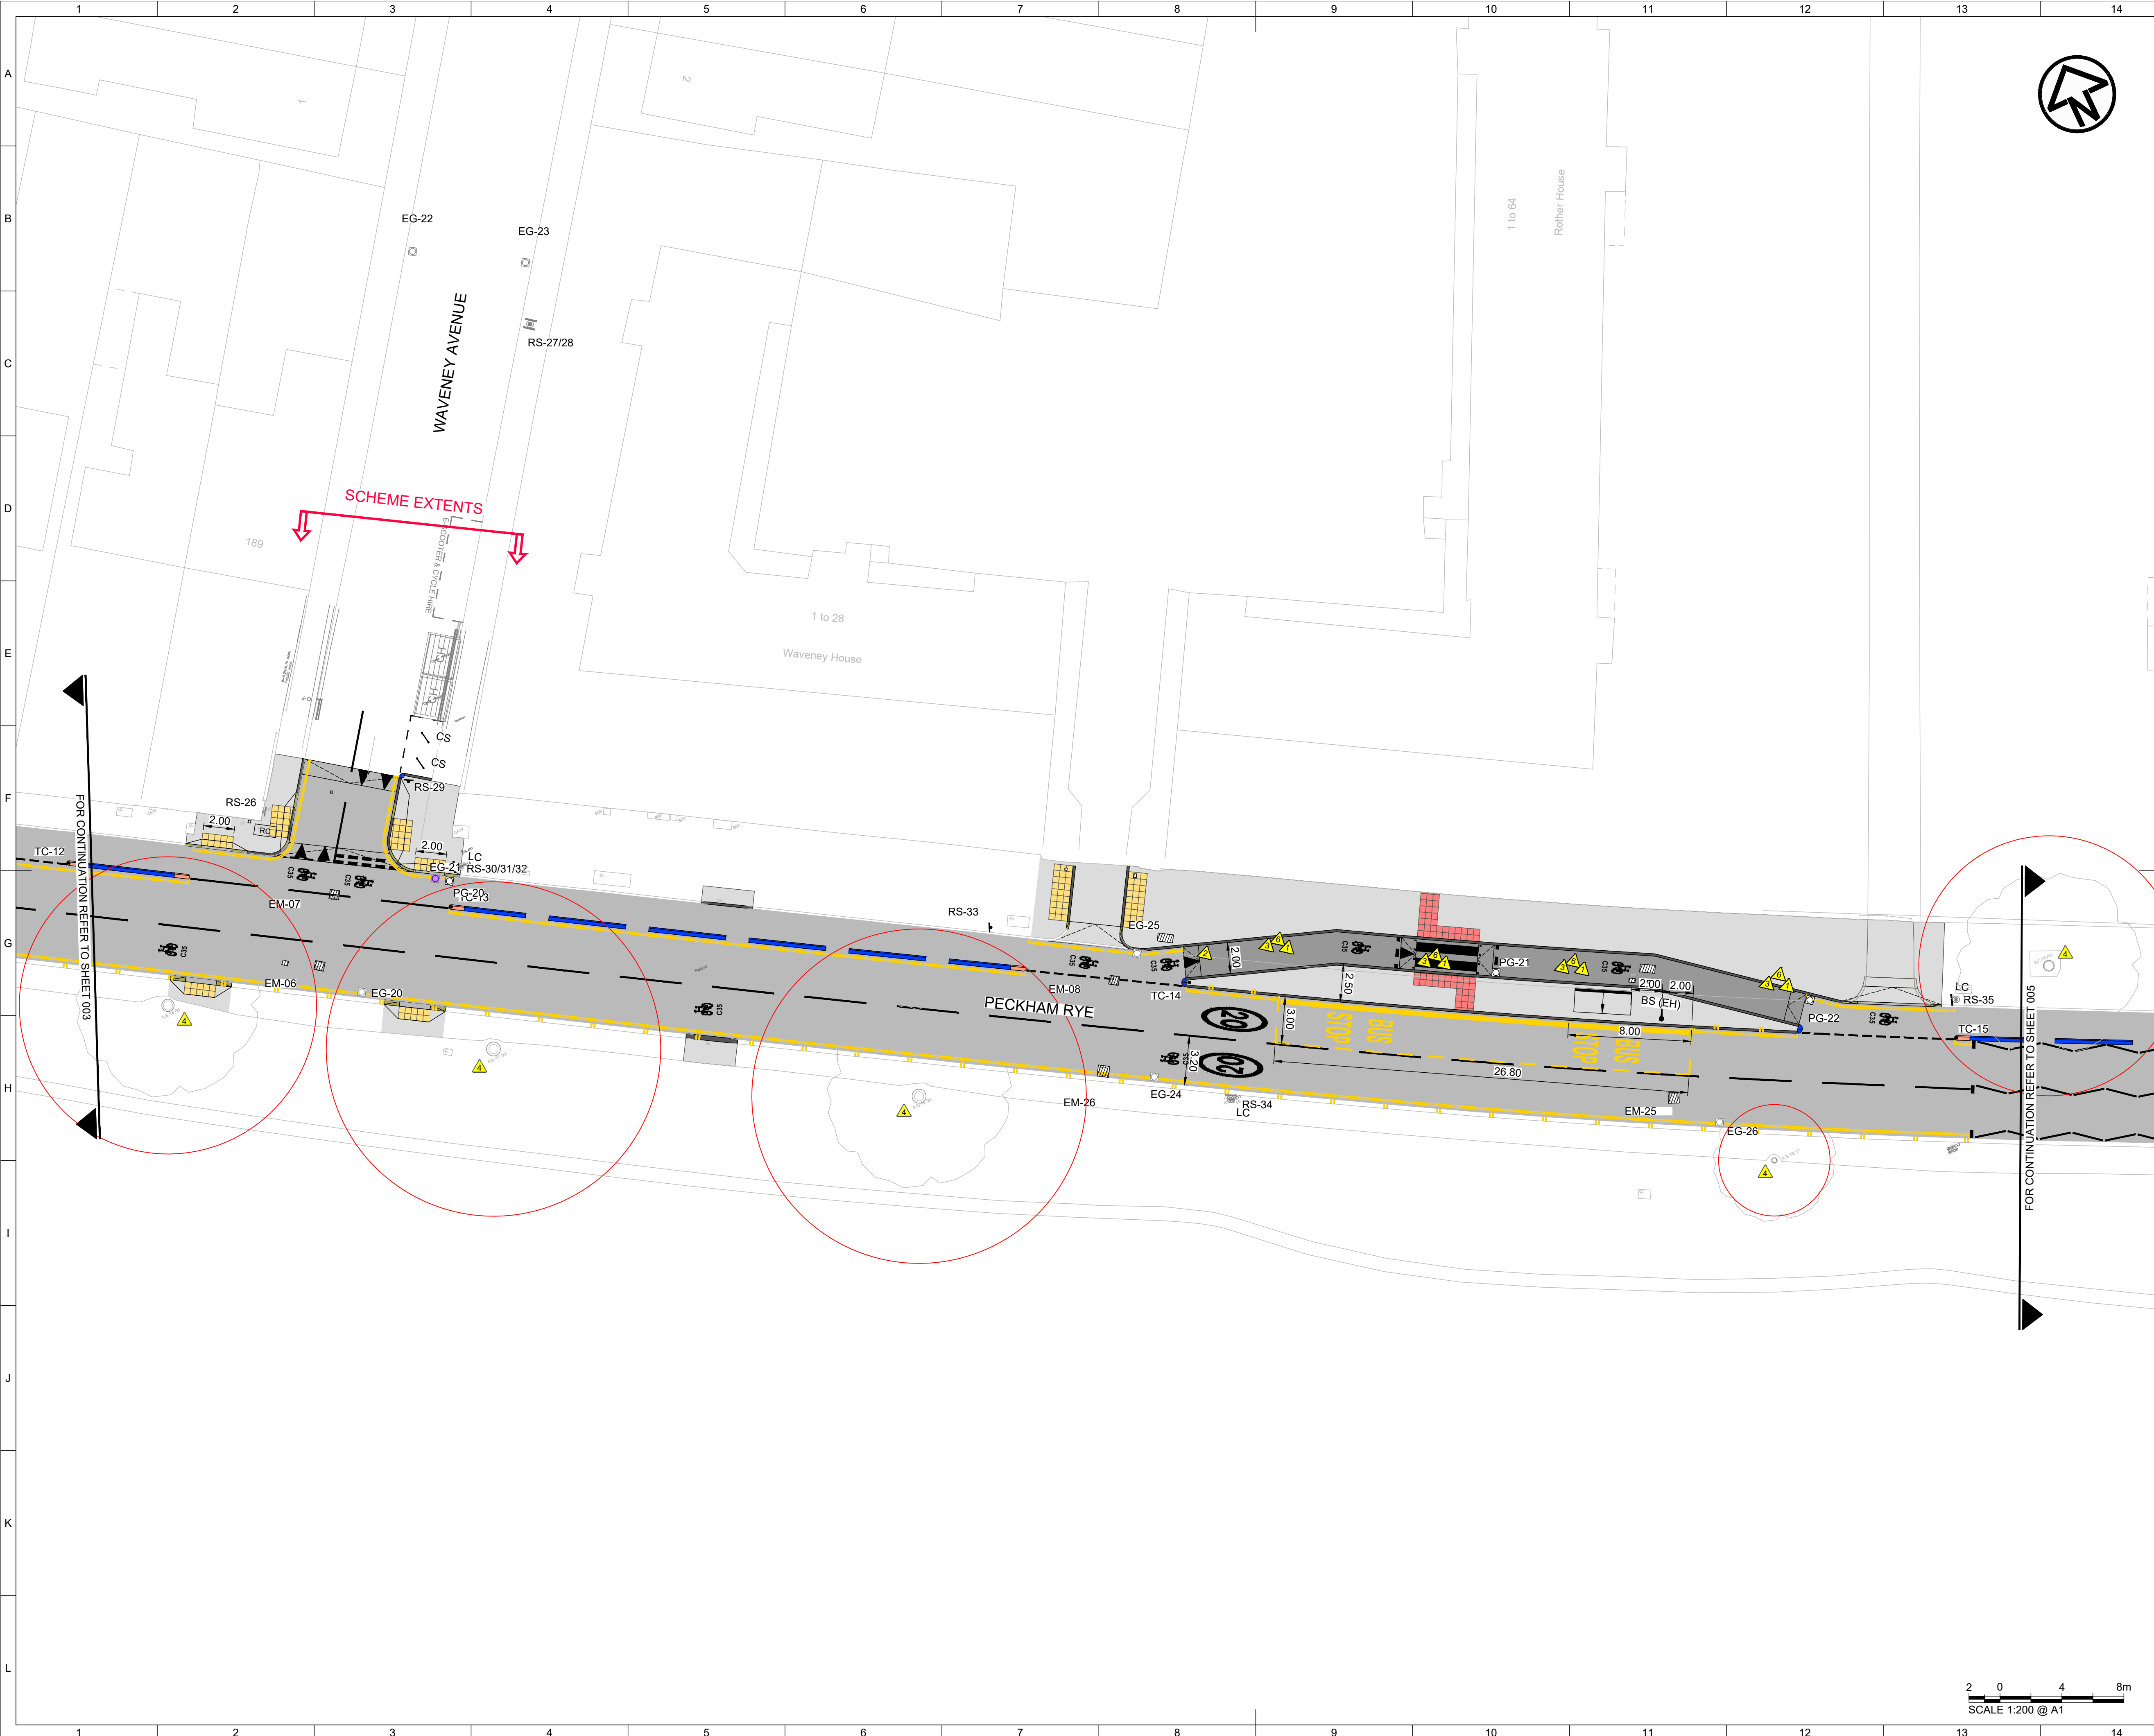

KEY MAP

NOTES:

- THIS DRAWING SHALL BE READ IN CONJUNCTION WITH ALL METIS CONSULTANTS LTD DRAWINGS AND SPECIFICATIONS.
- ALL DIMENSIONS AND LEVELS SHOWN ARE IN METERS UNLESS OTHERWISE STATED.
- LAYOUTS ARE A COMBINATION OF BOTH TOPOGRAPHICAL SURVEY AND ORDNANCE SURVEY. TOPOGRAPHICAL SURVEY INFORMATION SUPPLIED BY SUNHILL SURVEYING & ENGINEERING LTD (27/01/2025) AND TOPOCREW (01/06/2025). CLARIFICATION AND DISCREPANCIES TO BE BROUGHT TO THE ATTENTION OF THE SITE ENGINEER.
- FOR STREET LIGHTING WORKS, REFER TO LIGHTING INFORMATION PROVIDED BY LB SOUTHWARK.

LEGEND:

REFER TO 500 SERIES LAYOUTS:

- EG EXISTING GULLY TO BE RETAINED
- PG PROPOSED GULLY
- PG PROPOSED SOLID COVER
- EG PROPOSED CYCLE FRIENDLY COVER FOR EXISTING GULLY
- EG PROPOSED NEW SOLID COVER FOR EXISTING MANHOLE
- RC SURFACE LEVEL PROPOSED RECESSED UTILITY COVER

REFER TO 700 SERIES LAYOUTS:

- PROPOSED CARRIAGEWAY SURFACING
- PROPOSED ASPHALT RAISED TABLE

REFER TO 1100 SERIES LAYOUTS:

- PROPOSED KERBLINES (EXISTING MATERIAL TO BE REUSED WHERE POSSIBLE):
- EF: 50x150mm FLAT TOP CONCRETE EDGING
- K1: 150x150mm GRANITE DROPPED KERB
- K2: 150x300mm GRANITE EDGE KERB
- K3: 300x150mm GRANITE DROPPED KERB
- K4: 300x200mm GRANITE EDGE KERB
- K5: 150x300 GRANITE SPLAYED KERB
- K6: 300x255mm CONCRETE CYCLE KERB (INTERMEDIATE UNIT)
- K7: 300x255mm CONCRETE CYCLE KERB (END UNIT)
- T1: 150x300mm GRANITE DROPPER KERB
- T2: 300x300mm GRANITE TRANSITION KERB (SPLAYED TO EDGE)
- T3: 300x200mm GRANITE DROPPER KERB
- Q1: 300mm GRANITE QUADRANT KERB
- DB1: CYCLE DEMARCATION BLOCK
- BLISTER TACTILE PAVING - BUFF
- BLISTER TACTILE PAVING - RED

PROPOSED ASPHALT CYCLEWAY SURFACING

PROPOSED ASPHALT FOOTWAY SURFACING

EXISTING 50mm 200x100mm CONCRETE PAVING BLOCKS TO BE RE-LAID (HERRINGBONE)

PROPOSED CYCLE RAMP

REFER TO 1200 SERIES LAYOUTS:

- PROPOSED ROAD MARKINGS
- WHITE
- PRIMROSE YELLOW
- TC PROPOSED FLAT BLADE HAZARD MARKERS
- RS EXISTING SIGN FACE(S) AND SIGN POST TO BE RETAINED
- RS PROPOSED SIGN FACE(S) ON EXISTING SIGN POST
- RS PROPOSED SIGN FACE(S) ON NEW SIGN POST
- LC EXISTING LIGHTING COLUMN TO BE RETAINED
- LC PROPOSED LIGHTING COLUMN
- RS PROPOSED SIGN FACE(S) ON EXISTING LIGHTING COLUMN
- YG EXISTING YELLOW GLOBE TO BE RETAINED
- YG PROPOSED YELLOW GLOBE

REFER TO 3000 SERIES:

- PROPOSED VERGE

REFER TO 4000 SERIES:

- PROPOSED MANCHESTER BOLLARD
- PROPOSED CYCLE STANDS

BY THIRD PARTY:

- PROPOSED RELOCATED CYCLE HANGER
- BS PROPOSED BUS FLAG
- PROPOSED BUS SHELTER
- CDM HAZARD MARKERS - REFER TO 24169-MNRP-015-08_01-DRG-CE-001x007 GAS LINES
- LOW VOLTAGE LINES
- SHALLOW UTILITIES
- ROOT PROTECTION AREA

P01	08/08/2025	INITIAL RELEASE	D. BULL	A. GOMEZ	A. GOMEZ	V. FERNANDES	A. GOMEZ
REV	DATE	PURPOSE/DESCRIPTION	T. CHECKED	T. APPROVED	P. APPROVED	AUTHORISED	

RESTRICTED

Project
24169 - C35 PHASE 1 DETAILED DESIGN

Originator
METIS CONSULTANTS

Location
LONDON BOROUGH OF SOUTHWARK

Asset Classification
GENERAL ARRANGEMENT

Lifecycle
DETAILED DESIGN

Suitability
S4 FOR STAGE APPROVAL

Title
GENERAL ARRANGEMENT


SHEET 4 OF 7

Prepared by:
MINRP

Prepared for:
Southwark Council

Drawing Number
24169-MNRP-010-08_01-DRG-CE-004

Rev.
P01

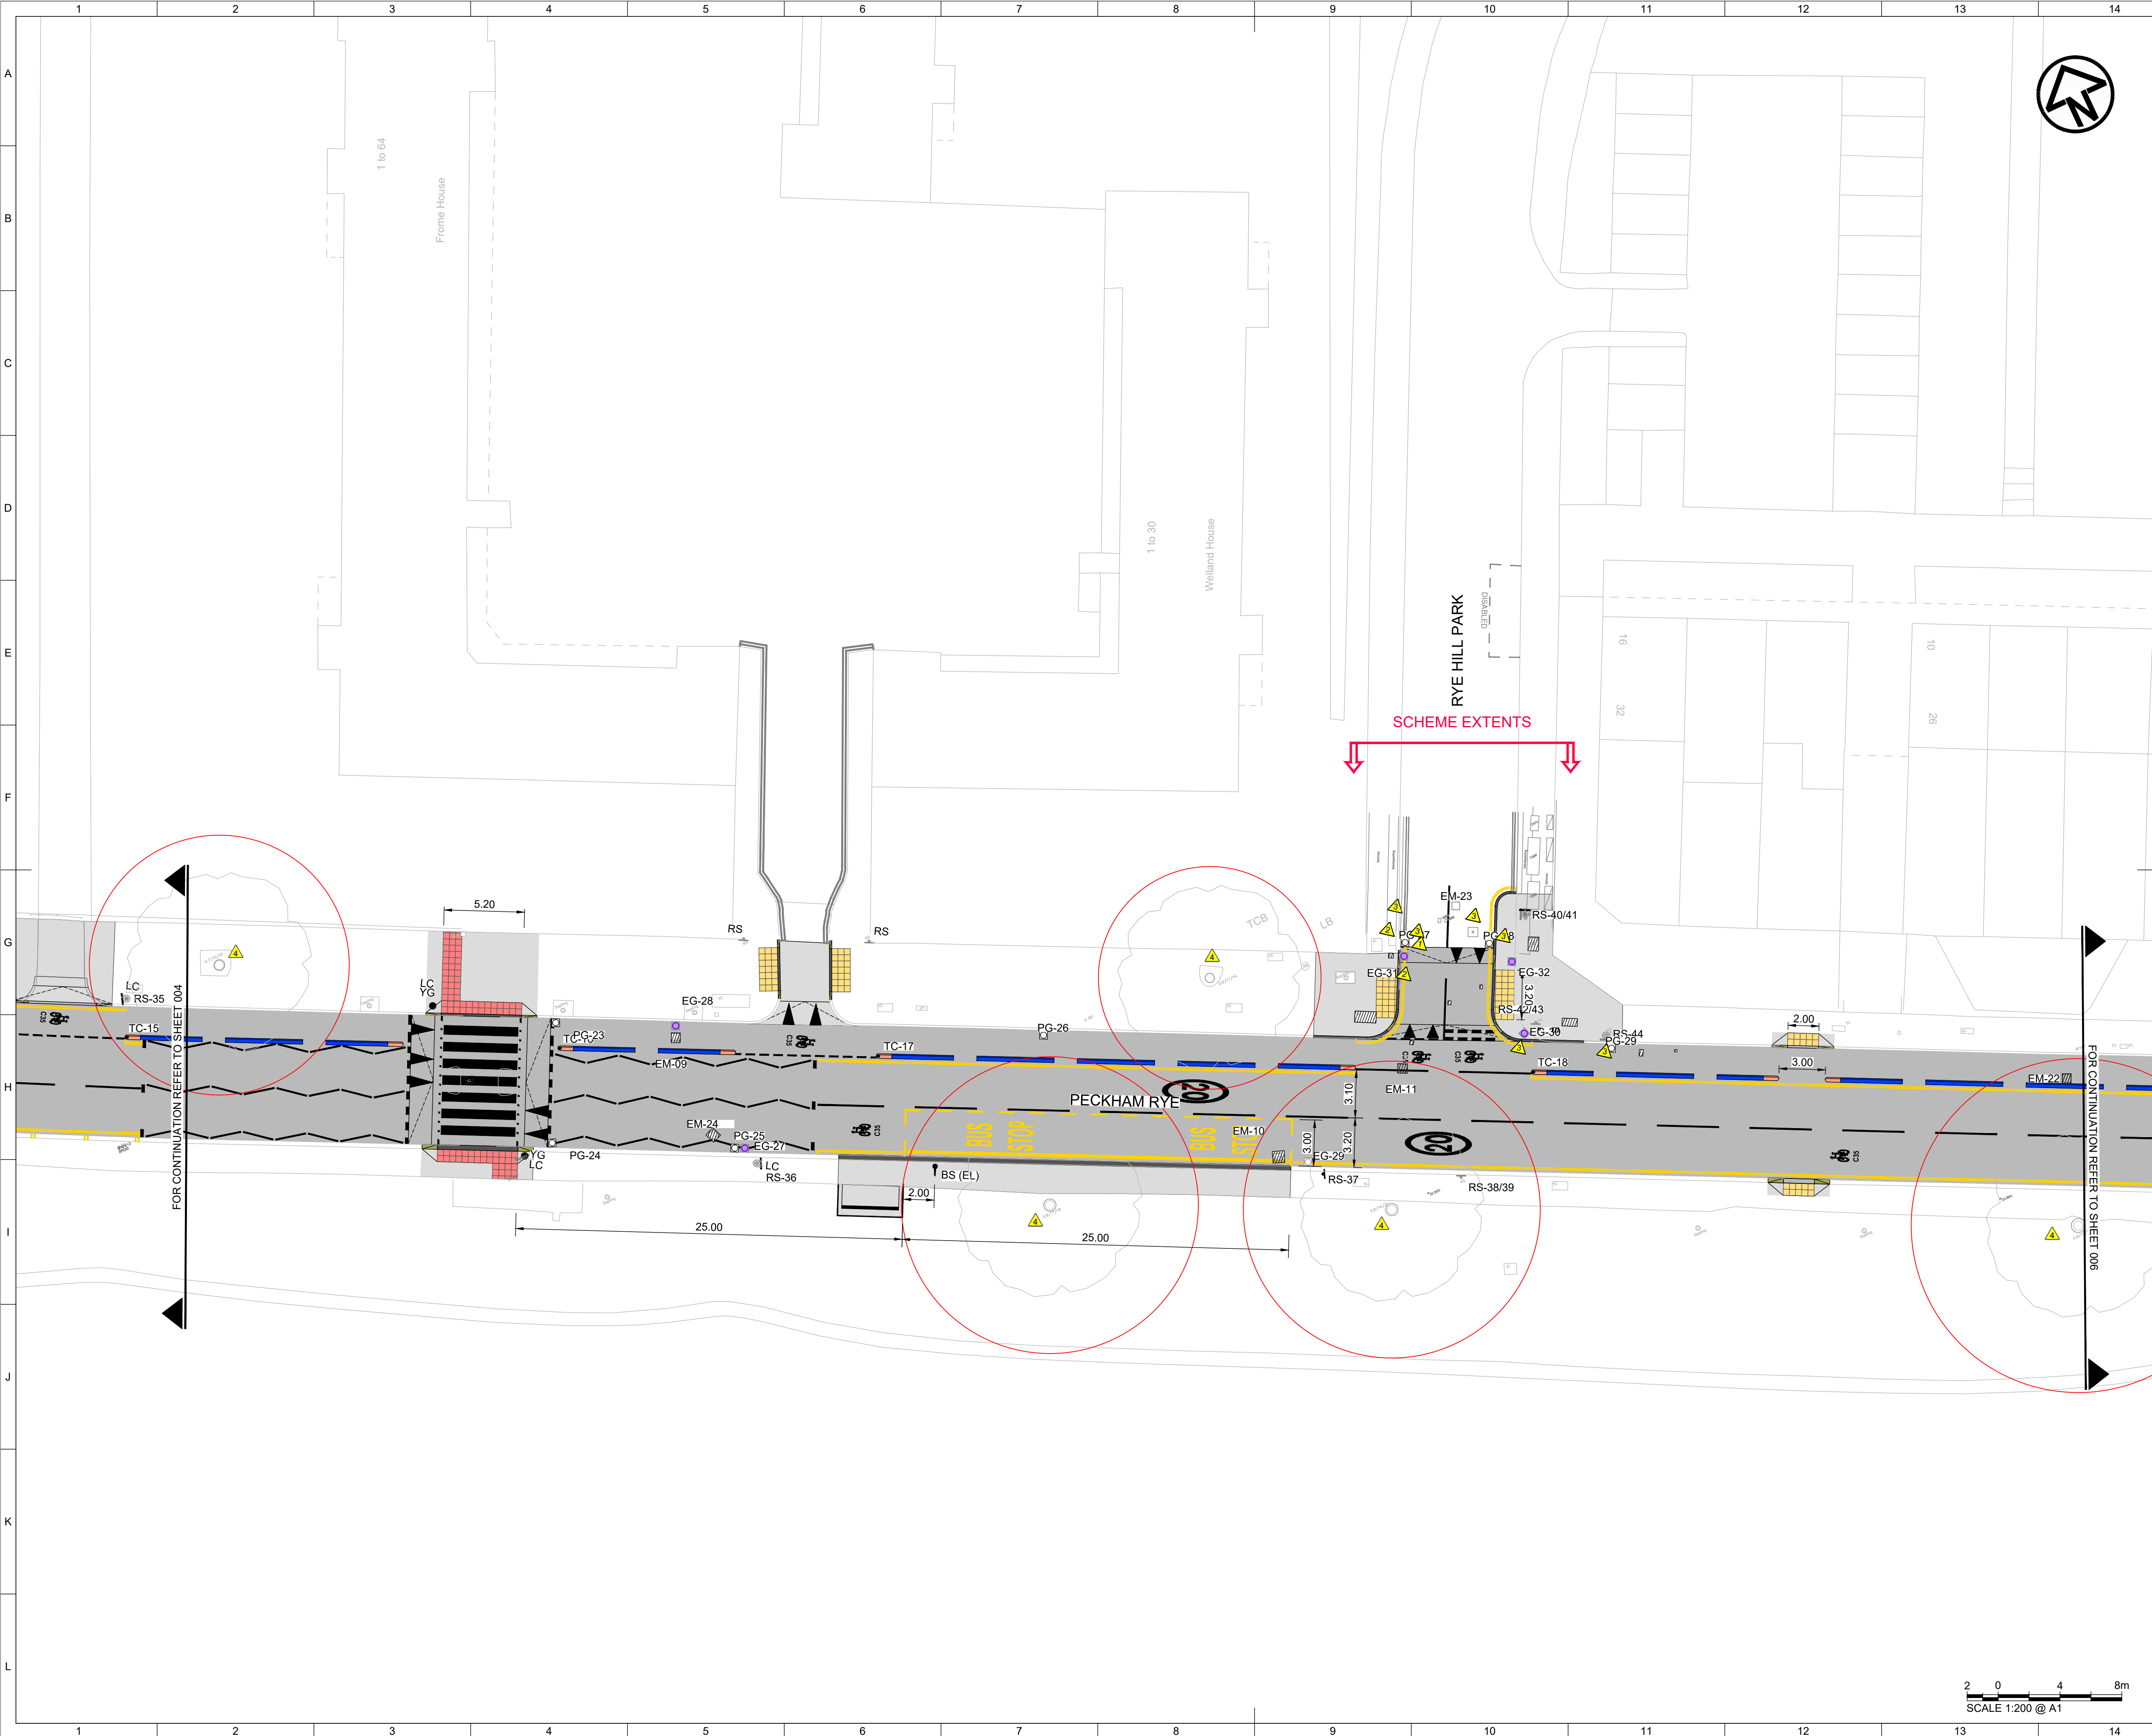

KEY MAP

NOTES:

- THIS DRAWING SHALL BE READ IN CONJUNCTION WITH ALL METIS CONSULTANTS LTD DRAWINGS AND SPECIFICATIONS.
- ALL DIMENSIONS AND LEVELS SHOWN ARE IN METERS UNLESS OTHERWISE STATED.
- LAYOUTS ARE A COMBINATION OF BOTH TOPOGRAPHICAL SURVEY AND ORDNANCE SURVEY. TOPOGRAPHICAL SURVEY INFORMATION SUPPLIED BY SUNHILL SURVEYING & ENGINEERING LTD (27/01/2025) AND TOPOCREW (01/06/2025). CLARIFICATION AND DISCREPANCIES TO BE BROUGHT TO THE ATTENTION OF THE SITE ENGINEER.
- FOR STREET LIGHTING WORKS, REFER TO LIGHTING INFORMATION PROVIDED BY LB SOUTHWARK.

LEGEND:

REFER TO 500 SERIES LAYOUTS:

- EG EXISTING GULLY TO BE RETAINED
- PG PROPOSED GULLY
- PG PROPOSED SOLID COVER
- EG PROPOSED CYCLE FRIENDLY COVER FOR EXISTING GULLY
- PG PROPOSED NEW SOLID COVER FOR EXISTING MANHOLE
- RC SURFACE LEVEL PROPOSED RECESSED UTILITY COVER

REFER TO 700 SERIES LAYOUTS:

- PG PROPOSED CARRIAGEWAY SURFACING
- PG PROPOSED ASPHALT RAISED TABLE

REFER TO 1100 SERIES LAYOUTS:

- EF: 50x150mm FLAT TOP CONCRETE EDGING
- K1: 150x150mm GRANITE DROPPED KERB
- K2: 150x300mm GRANITE EDGE KERB
- K3: 300x150mm GRANITE DROPPED KERB
- K4: 300x200mm GRANITE EDGE KERB
- K5: 150x300 GRANITE SPLAYED KERB
- K6: 300x255mm CONCRETE CYCLE KERB (INTERMEDIATE UNIT)
- K7: 300x255mm CONCRETE CYCLE KERB (END UNIT)
- T1: 150x300mm GRANITE DROPPER KERB
- T2: 300x300mm GRANITE TRANSITION KERB (SPLAYED TO EDGE)
- T3: 300x200mm GRANITE DROPPER KERB
- Q1: 300mm GRANITE QUADRANT KERB
- DB1: CYCLE DEMARCATION BLOCK
- BL: BLISTER TACTILE PAVING - BUFF
- BF: BLISTER TACTILE PAVING - RED

REFER TO 1200 SERIES LAYOUTS:

- PROPOSED ROAD MARKINGS
- WHITE
- PRIMROSE YELLOW

REFER TO 1300 SERIES LAYOUTS:

- PROPOSED FLAT BLADE HAZARD MARKERS
- EXISTING SIGN FACE(S) AND SIGN POST TO BE RETAINED
- PROPOSED SIGN FACE(S) ON EXISTING SIGN POST
- PROPOSED SIGN FACE(S) ON NEW SIGN POST
- EXISTING LIGHTING COLUMN TO BE RETAINED
- PROPOSED LIGHTING COLUMN
- PROPOSED SIGN FACE(S) ON EXISTING LIGHTING COLUMN
- EXISTING YELLOW GLOBE TO BE RETAINED
- PROPOSED YELLOW GLOBE

REFER TO 3000 SERIES:

- PROPOSED VERGE

REFER TO 4000 SERIES:

- PROPOSED MANCHESTER BOLLARD
- PROPOSED CYCLE STANDS

BY THIRD PARTY:

- PROPOSED RELOCATED CYCLE HANGER
- PROPOSED BUS FLAG
- PROPOSED BUS SHELTER

CDM HAZARD MARKERS - REFER TO 24169-MNRP-015-08_01-DRG-CE-00110007

- GAS LINES
- LOW VOLTAGE LINES
- SHALLOW UTILITIES
- ROOT PROTECTION AREA

P01	08/08/2025	INITIAL RELEASE	D. BULL	A. GOMEZ	A. GOMEZ	V. FERNANDES	A. GOMEZ
REV	DATE	PURPOSE/DESCRIPTION	T. CHECKED	T. APPROVED	P. APPROVED	AUTHORISED	

RESTRICTED

Project
24169 - C35 PHASE 1 DETAILED DESIGN

Originator
METIS CONSULTANTS

Location
LONDON BOROUGH OF SOUTHWARK

Asset Classification
GENERAL ARRANGEMENT

Lifecycle
DETAILED DESIGN

Suitability
S4 FOR STAGE APPROVAL

Title
GENERAL ARRANGEMENT


SHEET 5 OF 7

Prepared by:

Prepared for:

Drawing Number
24169-MNRP-010-08_01-DRG-CE-005

Rev.
P01

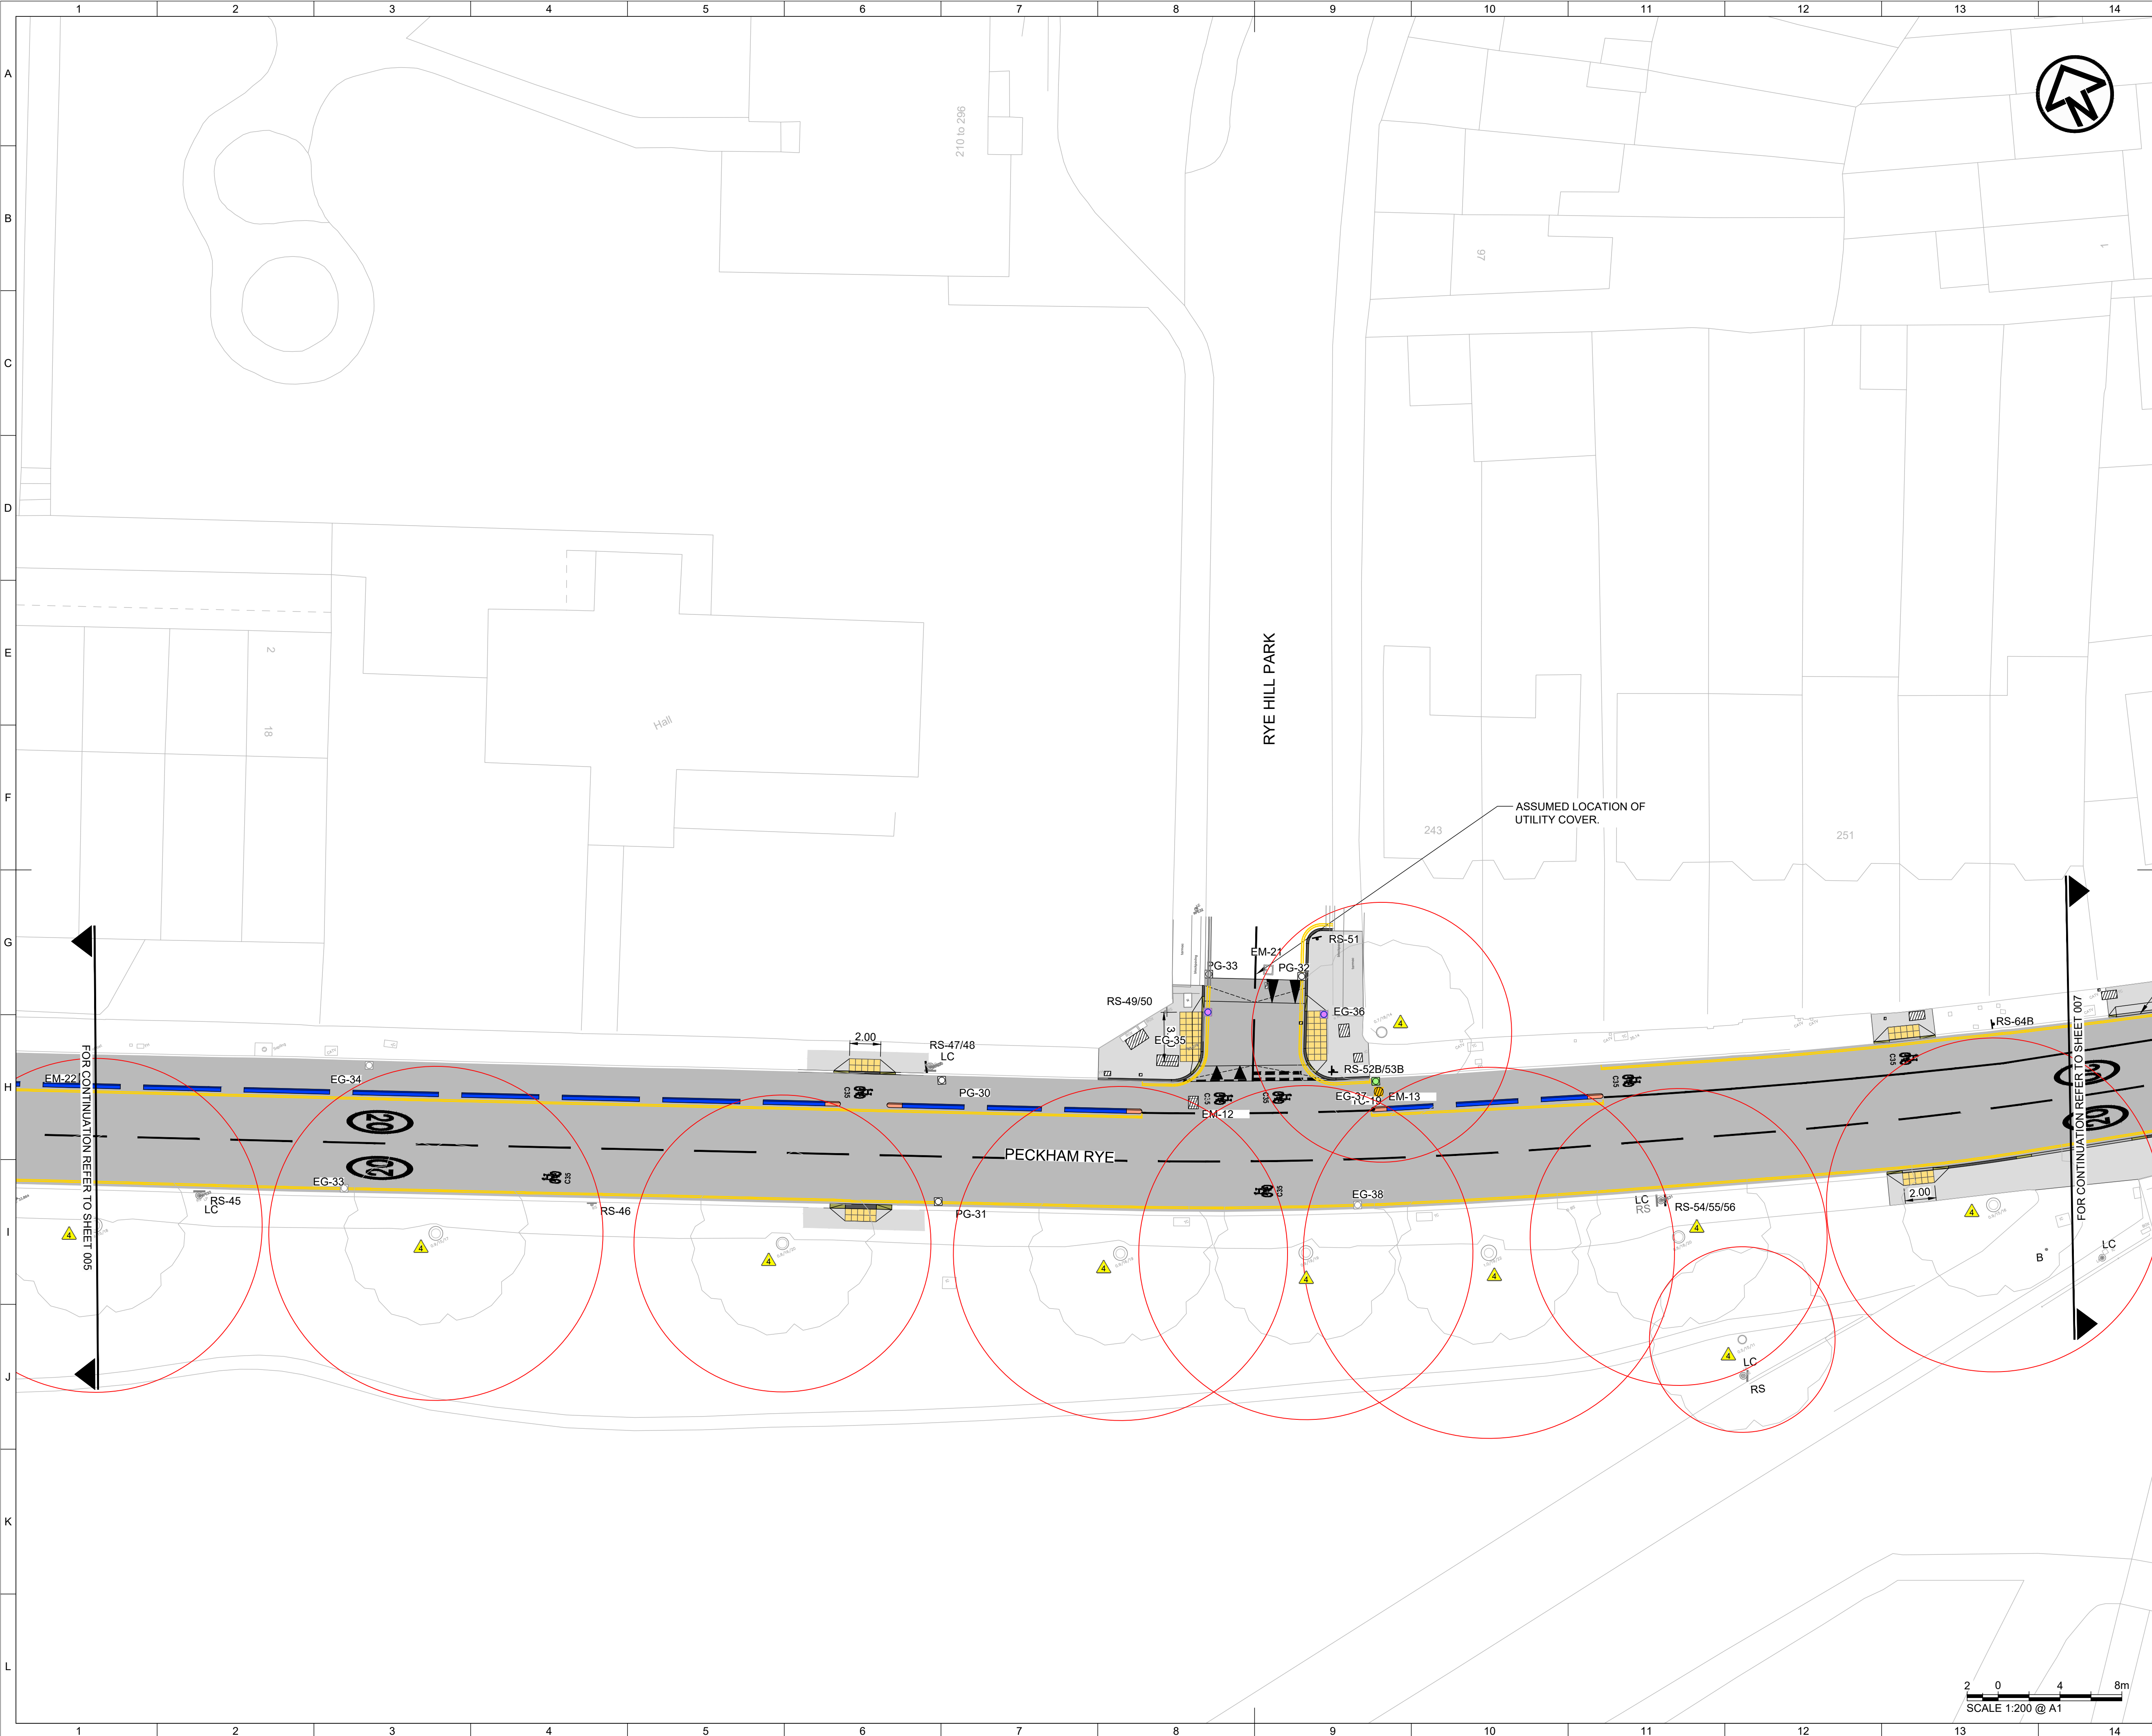

KEY MAP

NOTES:

- THIS DRAWING SHALL BE READ IN CONJUNCTION WITH ALL METIS CONSULTANTS LTD DRAWINGS AND SPECIFICATIONS.
- ALL DIMENSIONS AND LEVELS SHOWN ARE IN METERS UNLESS OTHERWISE STATED.
- LAYOUTS ARE A COMBINATION OF BOTH TOPOGRAPHICAL SURVEY AND ORDNANCE SURVEY, TOPOGRAPHICAL SURVEY INFORMATION SUPPLIED BY SUNHILL SURVEYING & ENGINEERING LTD (27/01/2025) AND TOPOCREW (01/06/2025). CLARIFICATION AND DISCREPANCIES TO BE BROUGHT TO THE ATTENTION OF THE SITE ENGINEER.
- FOR STREET LIGHTING WORKS, REFER TO LIGHTING INFORMATION PROVIDED BY LB SOUTHWARK.

LEGEND:

REFER TO 500 SERIES LAYOUTS:

- EG EXISTING GULLY TO BE RETAINED
- PG PROPOSED GULLY
- EG PROPOSED SOLID COVER
- EG PROPOSED CYCLE FRIENDLY COVER FOR EXISTING GULLY
- EG PROPOSED NEW SOLID COVER FOR EXISTING MANHOLE
- RC SURFACE LEVEL PROPOSED RECESSED UTILITY COVER

REFER TO 700 SERIES LAYOUTS:

- PROPOSED CARRIAGEWAY SURFACING
- PROPOSED ASPHALT RAISED TABLE

REFER TO 1100 SERIES LAYOUTS:

- PROPOSED KERBLINES (EXISTING MATERIAL TO BE REUSED WHERE POSSIBLE):
- EF: 50x150mm FLAT TOP CONCRETE EDGING
- K1: 150x150mm GRANITE DROPPED KERB
- K2: 150x300mm GRANITE EDGE KERB
- K3: 300x150mm GRANITE DROPPED KERB
- K4: 300x200mm GRANITE EDGE KERB
- K5: 150x300 GRANITE SPLAYED KERB
- K6: 300x255mm CONCRETE CYCLE KERB (INTERMEDIATE UNIT)
- K7: 300x255mm CONCRETE CYCLE KERB (END UNIT)
- T1: 150x300mm GRANITE DROPPER KERB
- T2: 150x300mm GRANITE TRANSITION KERB (SPLAYED TO EDGE)
- T3: 300x200mm GRANITE DROPPER KERB
- Q1: 300mm GRANITE QUADRANT KERB
- DB1: CYCLE DEMARCATION BLOCK
- BUSTER TACTILE PAVING - BUFF
- BUSTER TACTILE PAVING - RED

PROPOSED ASPHALT CYCLEWAY SURFACING

PROPOSED ASPHALT FOOTWAY SURFACING

EXISTING 50mm 200x100mm CONCRETE PAVING BLOCKS TO BE RE-LAND (HERRINGBONE)

PROPOSED CYCLE RAMPS

REFER TO 1200 SERIES LAYOUTS:

- PROPOSED ROAD MARKINGS
- WHITE
- PRIMROSE YELLOW

TC PROPOSED FLAT BLADE HAZARD MARKERS- RS EXISTING SIGN FACE(S) AND SIGN POST TO BE RETAINED
- RS PROPOSED SIGN FACE(S) ON EXISTING SIGN POST
- RS PROPOSED SIGN FACE(S) ON NEW SIGN POST
- LC EXISTING LIGHTING COLUMN TO BE RETAINED
- LC PROPOSED LIGHTING COLUMN
- RS PROPOSED SIGN FACE(S) ON EXISTING LIGHTING COLUMN
- YG EXISTING YELLOW GLOBE TO BE RETAINED
- YG PROPOSED YELLOW GLOBE

REFER TO 3000 SERIES:

- PROPOSED VERGE

REFER TO 4000 SERIES:

- PROPOSED MANCHESTER BOLLARD
- PROPOSED CYCLE STANDS

BY THIRD PARTY:

- PROPOSED RELOCATED CYCLE HANGER
- PROPOSED BUS FLAG
- PROPOSED BUS SHELTER

CDM HAZARD MARKERS - REFER TO 24169-MNRP-015-08_01-DRG-CE-001to007

- GAS LINES
- LOW VOLTAGE LINES
- SHALLOW UTILITIES
- ROOT PROTECTION AREA

P01	08/08/2025	INITIAL RELEASE	D. BULL	A. GOMEZ	A. GOMEZ	V. FERNANDES	A. GOMEZ
REV	DATE	PURPOSE/DESCRIPTION	T. CHECKED	T. APPROVED	P. APPROVED	AUTHORISED	

RESTRICTED

Project
24169 - C35 PHASE 1 DETAILED DESIGN

Originator
METIS CONSULTANTS

Location
LONDON BOROUGH OF SOUTHWARK

Asset Classification
GENERAL ARRANGEMENT

Lifecycle
DETAILED DESIGN

Suitability
S4 FOR STAGE APPROVAL


Title
GENERAL ARRANGEMENT
SHEET 6 OF 7

Prepared by:
Southwark Council
southwark.gov.uk

Prepared for:

Drawing Number
24169-MNRP-010-08_01-DRG-CE-006

Rev.
P01

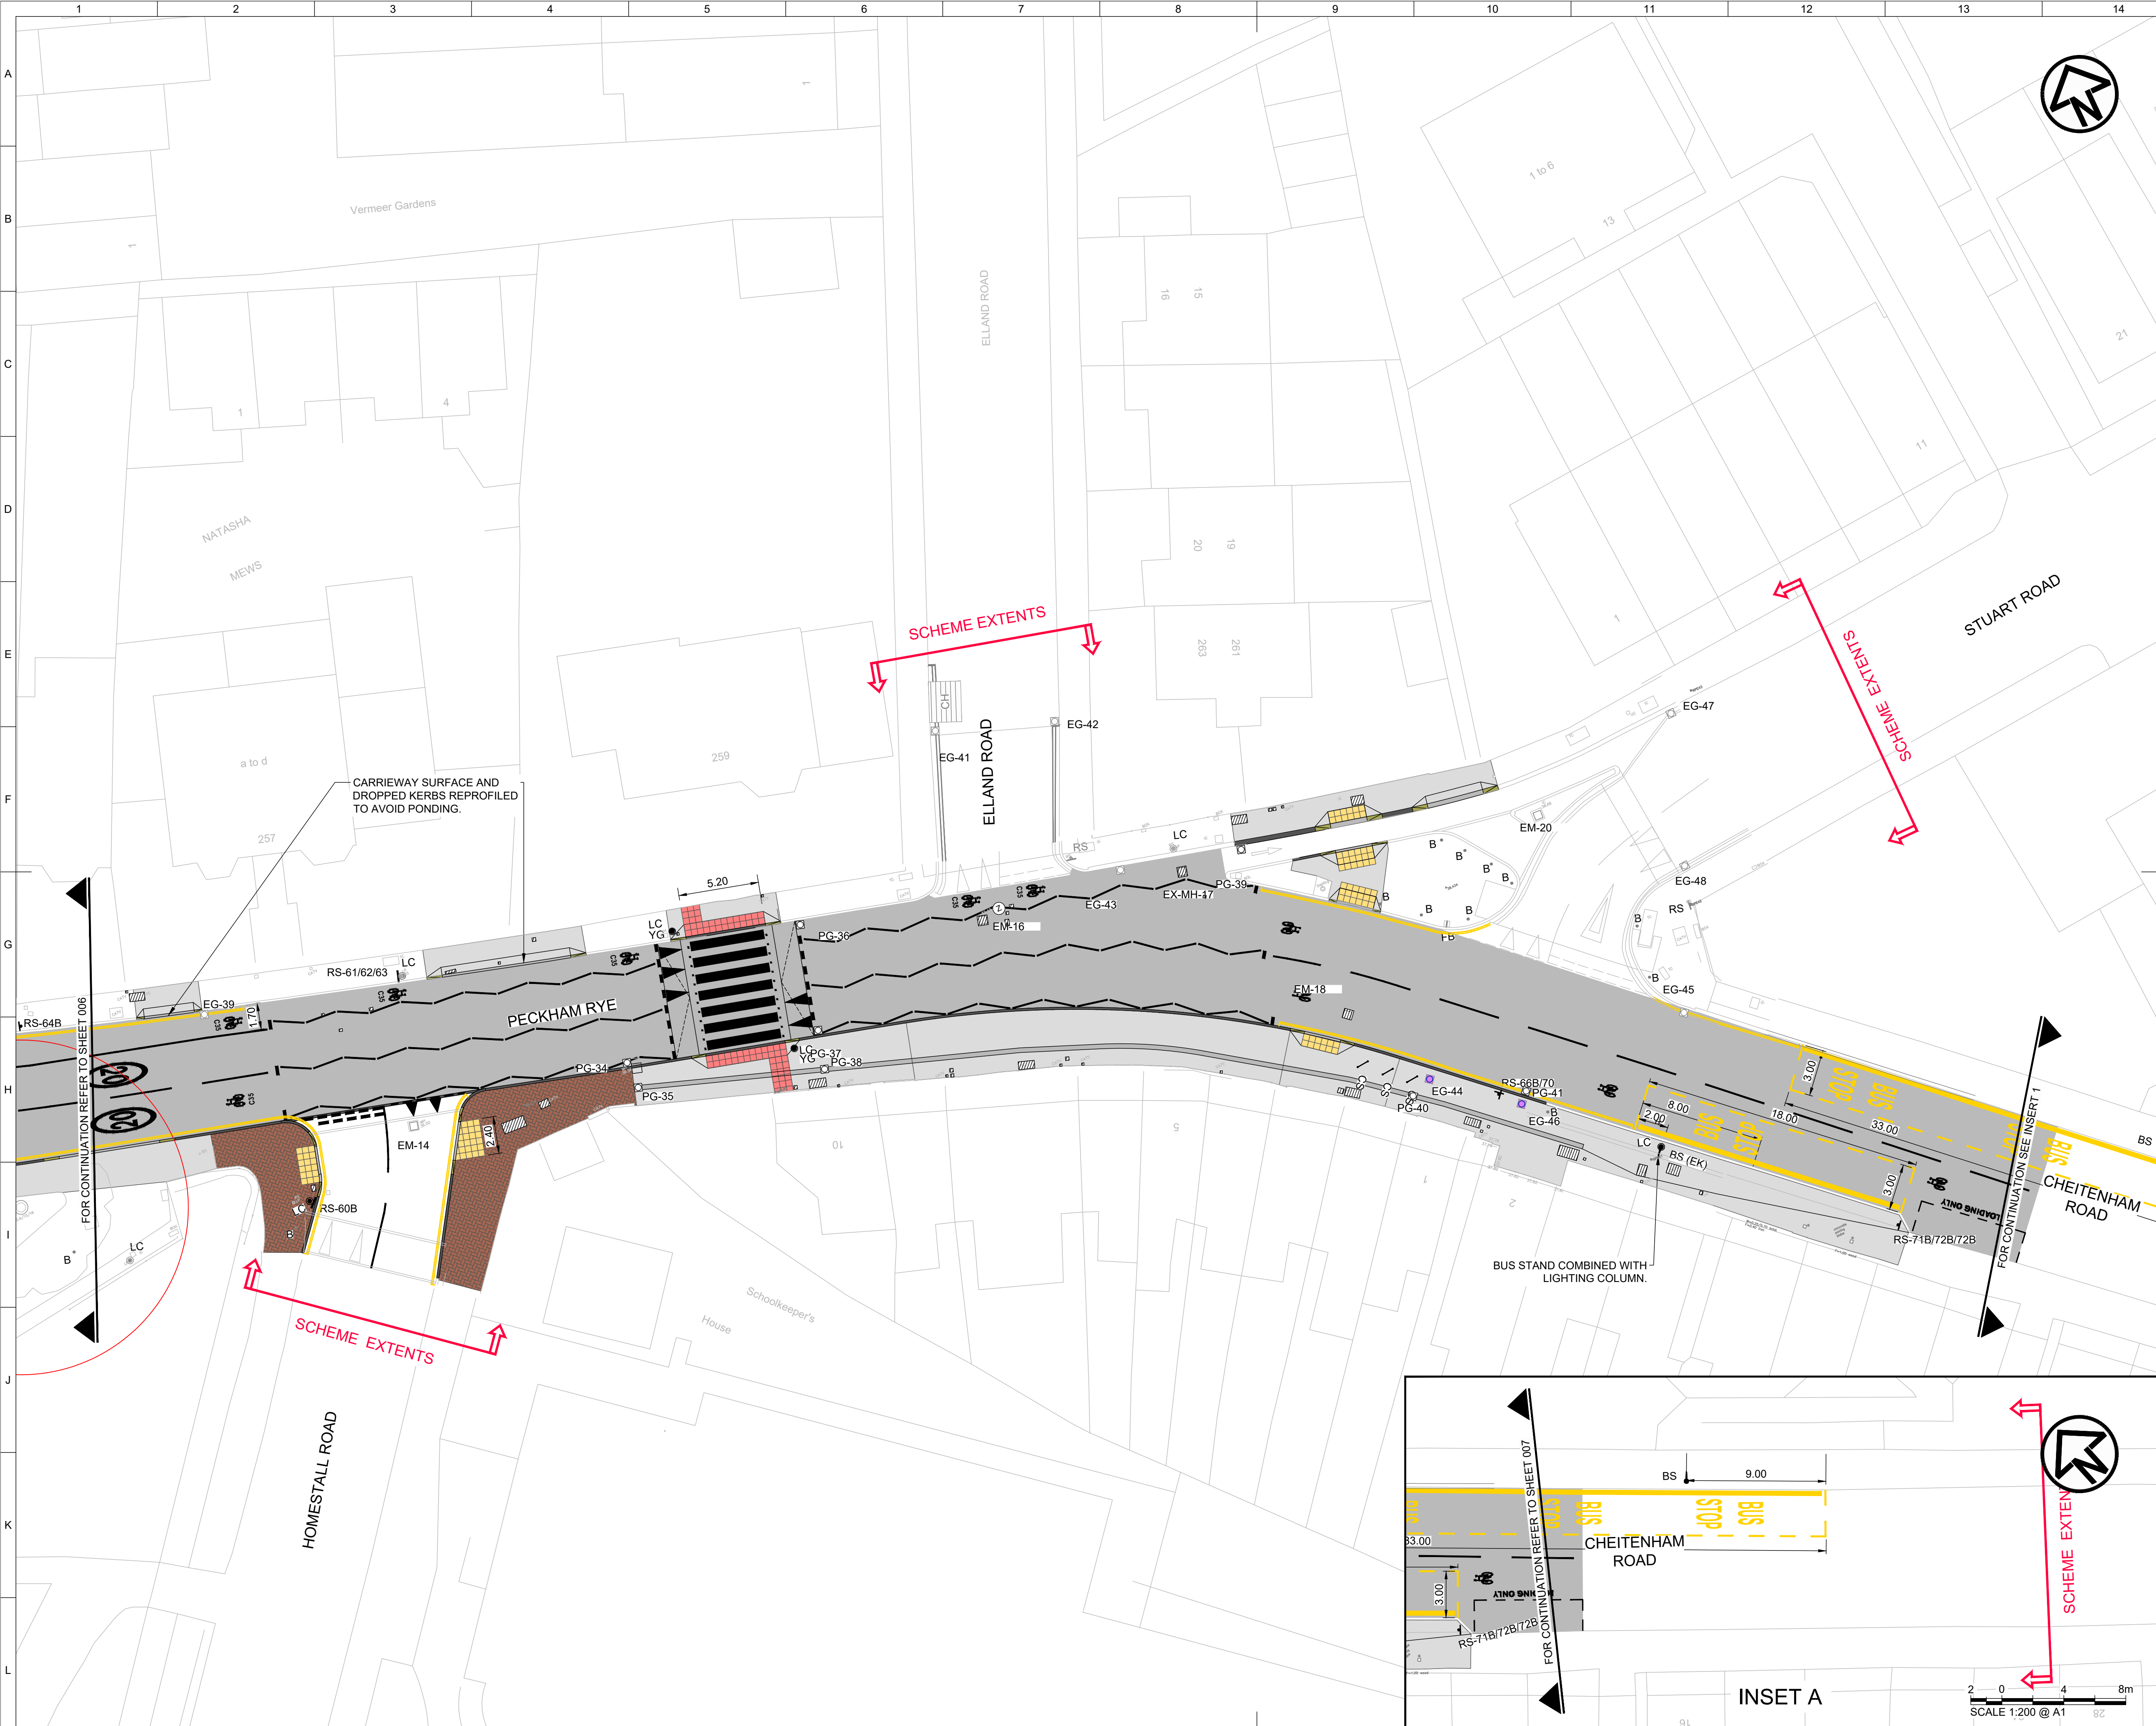

KEY MAP

NOTES:

- THIS DRAWING SHALL BE READ IN CONJUNCTION WITH ALL METIS CONSULTANTS LTD DRAWINGS AND SPECIFICATIONS.
- ALL DIMENSIONS AND LEVELS SHOWN ARE IN METERS UNLESS OTHERWISE STATED.
- LAYOUTS ARE A COMBINATION OF BOTH TOPOGRAPHICAL SURVEY AND ORDNANCE SURVEY. TOPOGRAPHICAL SURVEY INFORMATION SUPPLIED BY SUNHILL SURVEYING & ENGINEERING LTD (27/01/2025) AND TOPOCREW (01/06/2025). CLARIFICATION AND DISCREPANCIES TO BE BROUGHT TO THE ATTENTION OF THE SITE ENGINEER.
- FOR STREET LIGHTING WORKS, REFER TO LIGHTING INFORMATION PROVIDED BY LB SOUTHWARK.

LEGEND:

REFER TO 500 SERIES LAYOUTS:

- EG EXISTING GULLY TO BE RETAINED
- PG PROPOSED GULLY
- PG PROPOSED SOLID COVER
- EG PROPOSED CYCLE FRIENDLY COVER FOR EXISTING GULLY
- EG PROPOSED NEW SOLID COVER FOR EXISTING MANHOLE
- EXISTING UTILITY COVERS TO BE ADJUSTED TO NEW
- RC SURFACE LEVEL PROPOSED RECESSED UTILITY COVER

REFER TO 700 SERIES LAYOUTS:

- PROPOSED CARRIAGEWAY SURFACING
- PROPOSED ASPHALT RAISED TABLE

REFER TO 1100 SERIES LAYOUTS:

- PROPOSED KERBLINES (EXISTING MATERIAL TO BE REUSED WHERE POSSIBLE):
- EF: 50x150mm FLAT TOP CONCRETE EDGING
- K1: 150x150mm GRANITE DROPPED KERB
- K2: 150x300mm GRANITE EDGE KERB
- K3: 300x150mm GRANITE DROPPED KERB
- K4: 300x200mm GRANITE EDGE KERB
- K5: 150x300 GRANITE SPRAYED KERB
- K6: 300x255mm CONCRETE CYCLE KERB (INTERMEDIATE UNIT)
- K7: 300x255mm CONCRETE CYCLE KERB (END UNIT)
- T1: 150x300mm GRANITE DROPPER KERB
- T2: 300x300mm GRANITE TRANSITION KERB (SPRAYED TO EDGE)
- T3: 300x200mm GRANITE DROPPER KERB
- Q1: 300mm GRANITE QUADRANT KERB
- DB1: CYCLE DEMARCATION BLOCK
- BUS1: TACTILE PAVING - BUFF
- BUS2: TACTILE PAVING - RED

PROPOSED ASPHALT CYCLEWAY SURFACING

PROPOSED ASPHALT FOOTWAY SURFACING

EXISTING 50mm 200x100mm CONCRETE PAVING BLOCKS TO BE RETAINED (HERRINGBONE)

PROPOSED CYCLE RAMPS

REFER TO 1200 SERIES LAYOUTS:

- PROPOSED ROAD MARKINGS
- WHITE
- PRIMROSE YELLOW

• TC PROPOSED FLAT BLADE HAZARD MARKERS

↑ RS EXISTING SIGN FACE(S) AND SIGN POST TO BE RETAINED

↑ RS EXISTING SIGN POST

↑ RS PROPOSED SIGN FACE(S) ON NEW SIGN POST

• LC EXISTING LIGHTING COLUMN TO BE RETAINED

• LC PROPOSED LIGHTING COLUMN

• RS PROPOSED SIGN FACE(S) ON EXISTING LIGHTING COLUMN

• YG EXISTING YELLOW GLOBE TO BE RETAINED

• YG PROPOSED YELLOW GLOBE

REFER TO 3000 SERIES:

- PROPOSED VERGE

REFER TO 4000 SERIES:

- B PROPOSED MANCHESTER BOLLARD
- CS PROPOSED CYCLE STANDS

BY THIRD PARTY:

- PROPOSED RELOCATED CYCLE HANGER
- BS PROPOSED BUS FLAG
- PROPOSED BUS SHELTER

CDM HAZARD MARKERS - REFER TO 24169-MNRP-015-08_01-DRG-CE-00110007

- GAS LINES
- LOW VOLTAGE LINES
- SHALLOW UTILITIES
- ROOT PROTECTION AREA

P01	08/08/2025	INITIAL RELEASE	D. BULL	A. GOMEZ	A. GOMEZ	V. FERNANDES	A. GOMEZ
REV	DATE	PURPOSE/DESCRIPTION	T. CHECKED	T. APPROVED	P. APPROVED	AUTHORISED	

RESTRICTED

Project
24169 - C35 PHASE 1 DETAILED DESIGN

Originator
METIS CONSULTANTS

Location
LONDON BOROUGH OF SOUTHWARK

Asset Classification
GENERAL ARRANGEMENT

Lifecycle
DETAILED DESIGN

Suitability
S4 FOR STAGE APPROVAL

Title
GENERAL ARRANGEMENT
SHEET 7 OF 7

Prepared by:

Prepared for:

Drawing Number
24169-MNRP-010-08_01-DRG-CE-007

Rev.
P01

