

Key & Annotations

Surfacing

- Grass lawn

Wetpour safety surfacing 3-colour mix

Coloured tarmac with rolled in chippings
- Site area

Existing Oasis playground

Mounded "rolling hills"

Play feature free space

Features

- Relocated existing picnic bench

Proposed picnic bench

Proposed bench

Flat-top 1100mm fencing & self-closing gate

Retained fencing at boundary of Oasis Playground

Logs

Boulders

Stepping stone

Litter Bin
- Existing tree trunk, canopy & RPA

Removed tree

Proposed tree

Existing Shrubs

Planting

Inground perennial and shrub planting with 250mm metal edgings

Shallow Planted Infiltration Basin

Refer to Note below from:
Forshaw Gould
Drawing SK-02
03/03/2025

- 01

Berliner Seilfabrik
Twist 04 - 90.297.004
<https://berliner-seilfabrik.com/en/products/twist-04/>
- 02

Kinderland - Emsland Spielgerate
Whirlwind - 05-0800-XVL-0-000
<https://www.emsland-spielgeraete.de/en/products/slide-spin-see-saw-wobble/spinning/05-0800-xvl-0-000/whirlwind>
- 03

Kinderland - Emsland Spielgerate

Structure:
Double swing galvanised & painted - 02-2840-XVL-0-000
<https://www.emsland-spielgeraete.de/en/products/swing-roc-k-hover/simple-and-double-swings/02-2840-xvl-0-000/doubl-e-swing-galvanized-and-painted-250-m>

Swing:
Seat for two - 02-0396-XXE-0-000
<https://www.emsland-spielgeraete.de/en/products/swing-roc-k-hover/swingseats/02-0396-xxe-0-000/seat-for-two>
- 04

Kinderland - Emsland Spielgerate

Structure:
Single swing galvanised & painted - 02-2841-XVL-0-000
<https://www.emsland-spielgeraete.de/en/products/swing-roc-k-hover/simple-and-double-swings/02-2841-xvl-0-000/single-swing-galvanized-and-painted-250-m>

Swing:
Hollywood - 86-203000
<https://www.emsland-spielgeraete.de/en/products/swing-roc-k-hover/swingseats/86-203000/schaukelsitz-hollywood-duo>
- 05

Kinderland - Emsland Spielgerate

Structure:
Single swing galvanised & painted - 02-2841-XVL-0-000
<https://www.emsland-spielgeraete.de/en/products/swing-roc-k-hover/simple-and-double-swings/02-2841-xvl-0-000/single-swing-galvanized-and-painted-250-m>

Swing:
Safety swing seat with chains - 02-0380-X1E-0-000
<https://www.emsland-spielgeraete.de/en/products/swing-roc-k-hover/swingseats/02-0380-x1e-0-000/safety-swing-seat-wi-th-chains-standard>
- 06

Wheelchair roundabout
- 07

Berliner Seilfabrik
Speedway zip wire - 97.110.004
<https://berliner-seilfabrik.com/en/products/speedway/>
- 10

Timber Play
Wind Pipes 9.02400
<https://timberplay.com/product/9.02400>
- 11

Timber Play
Ferraphone 9.07000
<https://timberplay.com/product/9.07000>
- 12

Curved climbing ladder
- 13

Embankment slide with step
- 14

Climbing net
- 15

Open lawn
- 16

Shallow Planted Infiltration Basin
- 17


Tiered seating area with Corkeen surfacing.
Edge retained with vertically-stacked Recycled Plastic Sleepers.

<https://www.kedel.co.uk/mixed-plastic-lumber/recycled-mixe-d-plastic-beams-sleepers-240-x-160.html>
- 18

Retained & reshaped existing mounds

Notes

- Low fencing around northern lawn to be removed.
- New benches and picnic units as shown, allow 2 no. wheelchair accessible. Broxap Springfield (picnic units) & Broxap Bryntirion (benches), all FCS certified hardwood, 70% of benches with armrests.
- Allow for 2,500 x 2,500mm green tarmac surfacing with timber edgings under proposed picnic benches outside playground boundary.
- New gate at northern edge of Existing Oasis Playground.
- Remove existing gate at eastern edge of Existing Oasis Playground and replace with new flat-top fencing.

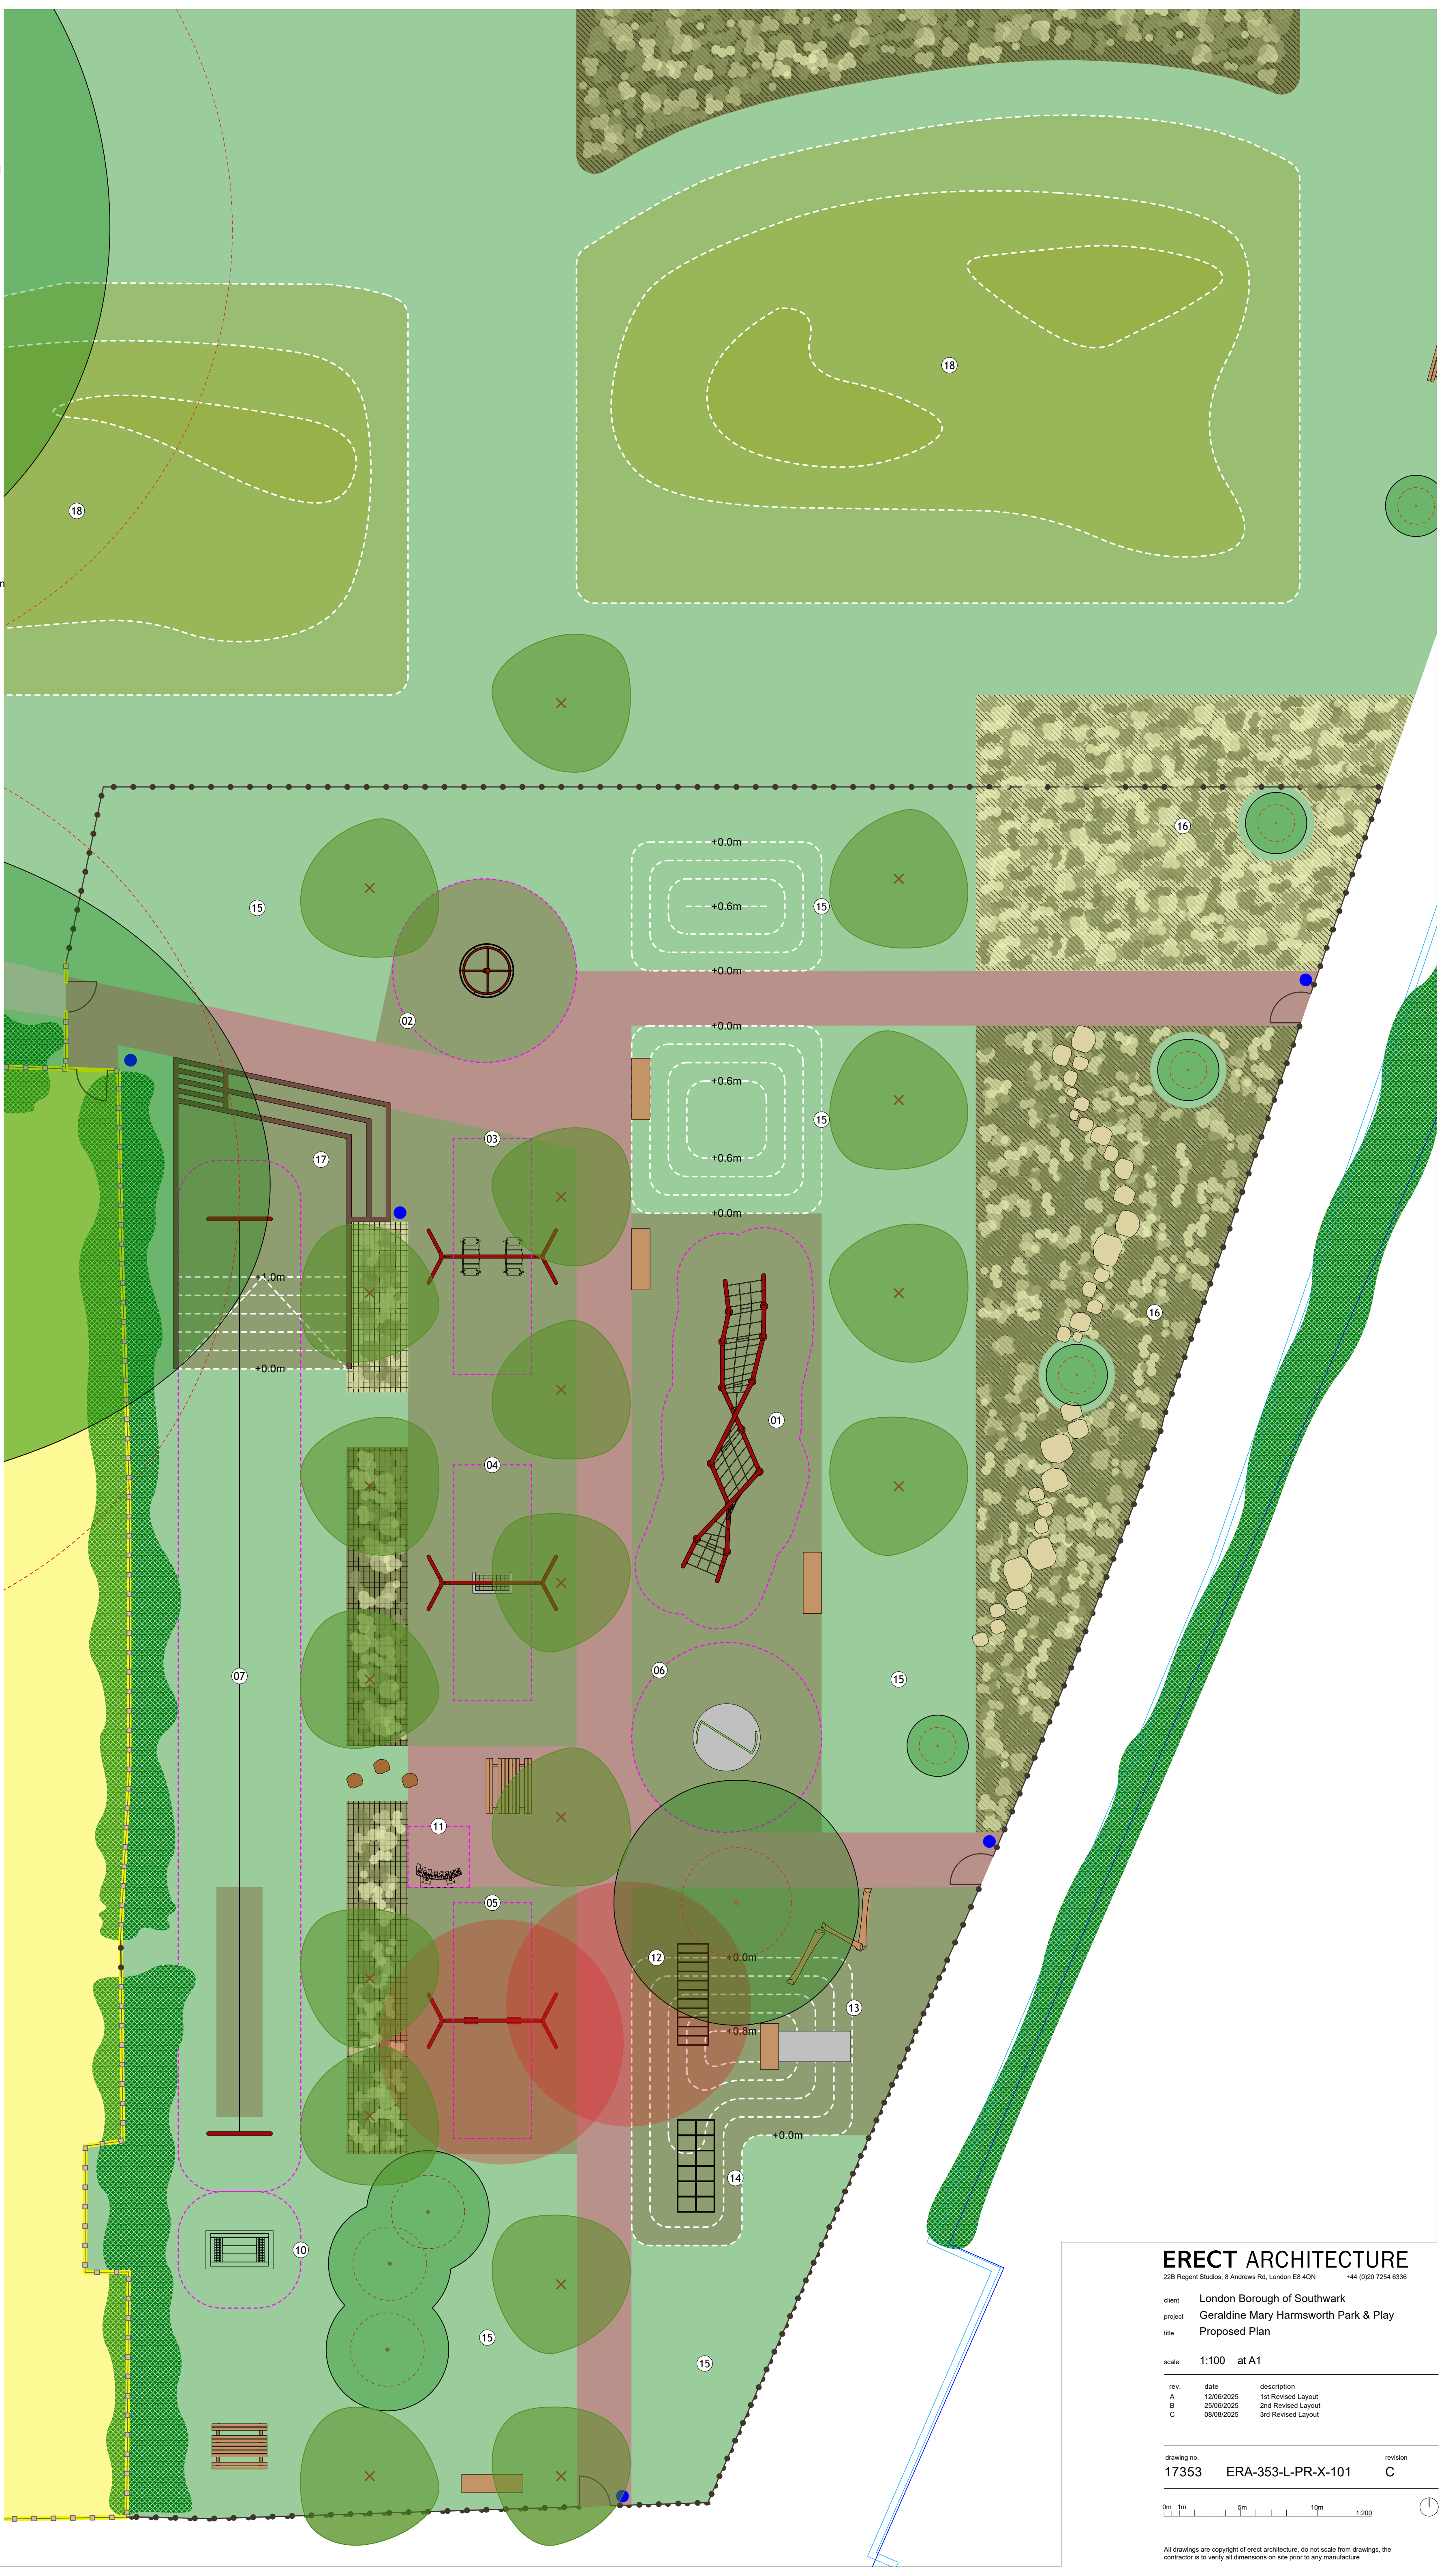

ERECT ARCHITECTURE

22B Regent Studios, 8 Andrews Rd, London E8 4QN +44 (0)20 7254 6336

client London Borough of Southwark
project Geraldine Mary Harmsworth Park & Play
title Proposed Plan

scale 1:100 at A1

rev.	date	description
A	12/06/2025	1st Revised Layout
B	25/06/2025	2nd Revised Layout
C	08/08/2025	3rd Revised Layout

drawing no. 17353 ERA-353-L-PR-X-101 revision C

0m 1m 5m 10m 1:200

All drawings are copyright of erect architecture, do not scale from drawings, the contractor is to verify all dimensions on site prior to any manufacture