

**Falls of finished area must be less than 1 in 80 to 120 across the site for the Sports Wall and 1 in 50 across the site for everything else in all directions and fully compacted**

**Important note:**

Equipment positioning is subject to receiving service plans (gas/electric/water/phone, etc).

Please consult your Playdale Area Sales Manager and visit [www.lineearchbeforeudig.co.uk](http://www.lineearchbeforeudig.co.uk) for further details.

Car parking

Existing gate

Assumed location of existing PCC edging

Existing equipment to remain

Existing swings to remain

Access

Existing double gate

Existing tarmac to remain

Existing sports wall, tree stumps and wetpour to be uplifted and removed by Playdale

Assumed location of existing mounds and adventure area to remain

New 50m<sup>2</sup> 70mm depth Black wetpour  
38.5m<sup>2</sup> 130mm depth Black wetpour  
laid over 100mm depth MOT type 1 stone subbase to 39m new PCC edging

New 24.5m<sup>2</sup> 50mm depth Black wetpour laid over 100mm depth MOT type 1 stone subbase to 20m new PCC edging

New 40m<sup>2</sup> 40mm depth Black wetpour  
24.5m<sup>2</sup> 70mm depth Black wetpour  
laid over existing tarmac with 43m cut & chase


New subbase to be laid where wetpour was removed and laid flush to existing PCC edging

New 153m<sup>2</sup> tarmac ramped and laid over existing tarmac and subbase

Existing fencing

Existing grasslok in area to be uplifted and removed by Playdale

Existing unit to be uplifted and removed by Client prior to Playdale arriving on site

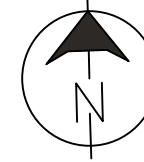

**General Notes & Key**

1. Rapid Plus (Green) Plastic Tube Slide – SGF\*
2. Timber Monkey Bars - SGF\*
3. Timber Log Walk (1 X 600mm) - TGF\*
4. Timber Roll n Rope - SGF\*
5. Timber Zig Zag Stepper - SGF\*
6. Timber Mini Web - SGF\*
7. Tunnel Net - SGF\*
8. Sportswall 250 Classic MB2

**Client Approval**

Name	
Signature	
Date	



**i** Our steel in the ground fixing system offers superior guarantees. Ask your Area Manager for more information.

**Subject to further site survey - Sports wall levels and location of PCC Edging for area around unit**

**Proposed Play Area for:  
Southwark Council - Goose Green Playground**

Scheme No: 26911rev1/GTL Date: 31/05/2025 Drawn by: ES

1:200 @ A3

All plans are to scale unless otherwise stated. Artists impressions are provided as a visual only and may not accurately represent the layout of the finished site. All plans, quotations and correspondence between Playdale and the addressee are to remain strictly confidential between those parties only. Playdale reserve the right to make modification in design and specification.



[www.playdale.co.uk](http://www.playdale.co.uk)






Rapid Plus - Junior Multi-Play System



Tunnel Net

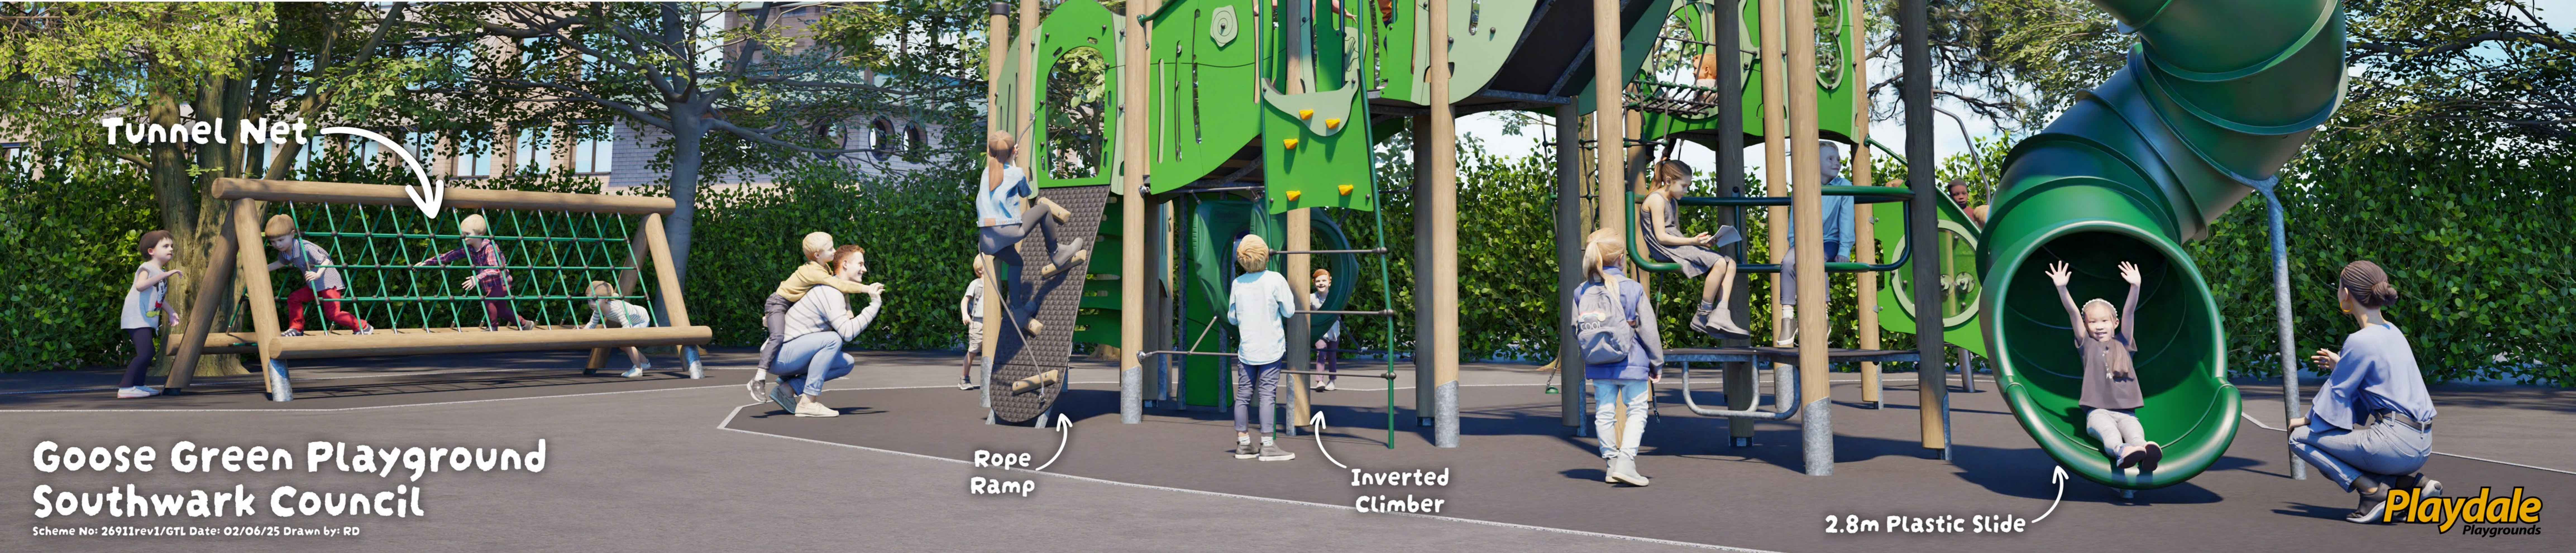

Goose Green Playground  
Southwark Council

Scheme No: 26911rev1/GTL Date: 02/06/25 Drawn by: RD

Playdale  
Playgrounds

# Goose Green Playground Southwark Council

