



EXISTING - STONEY STREET AND PARK STREET

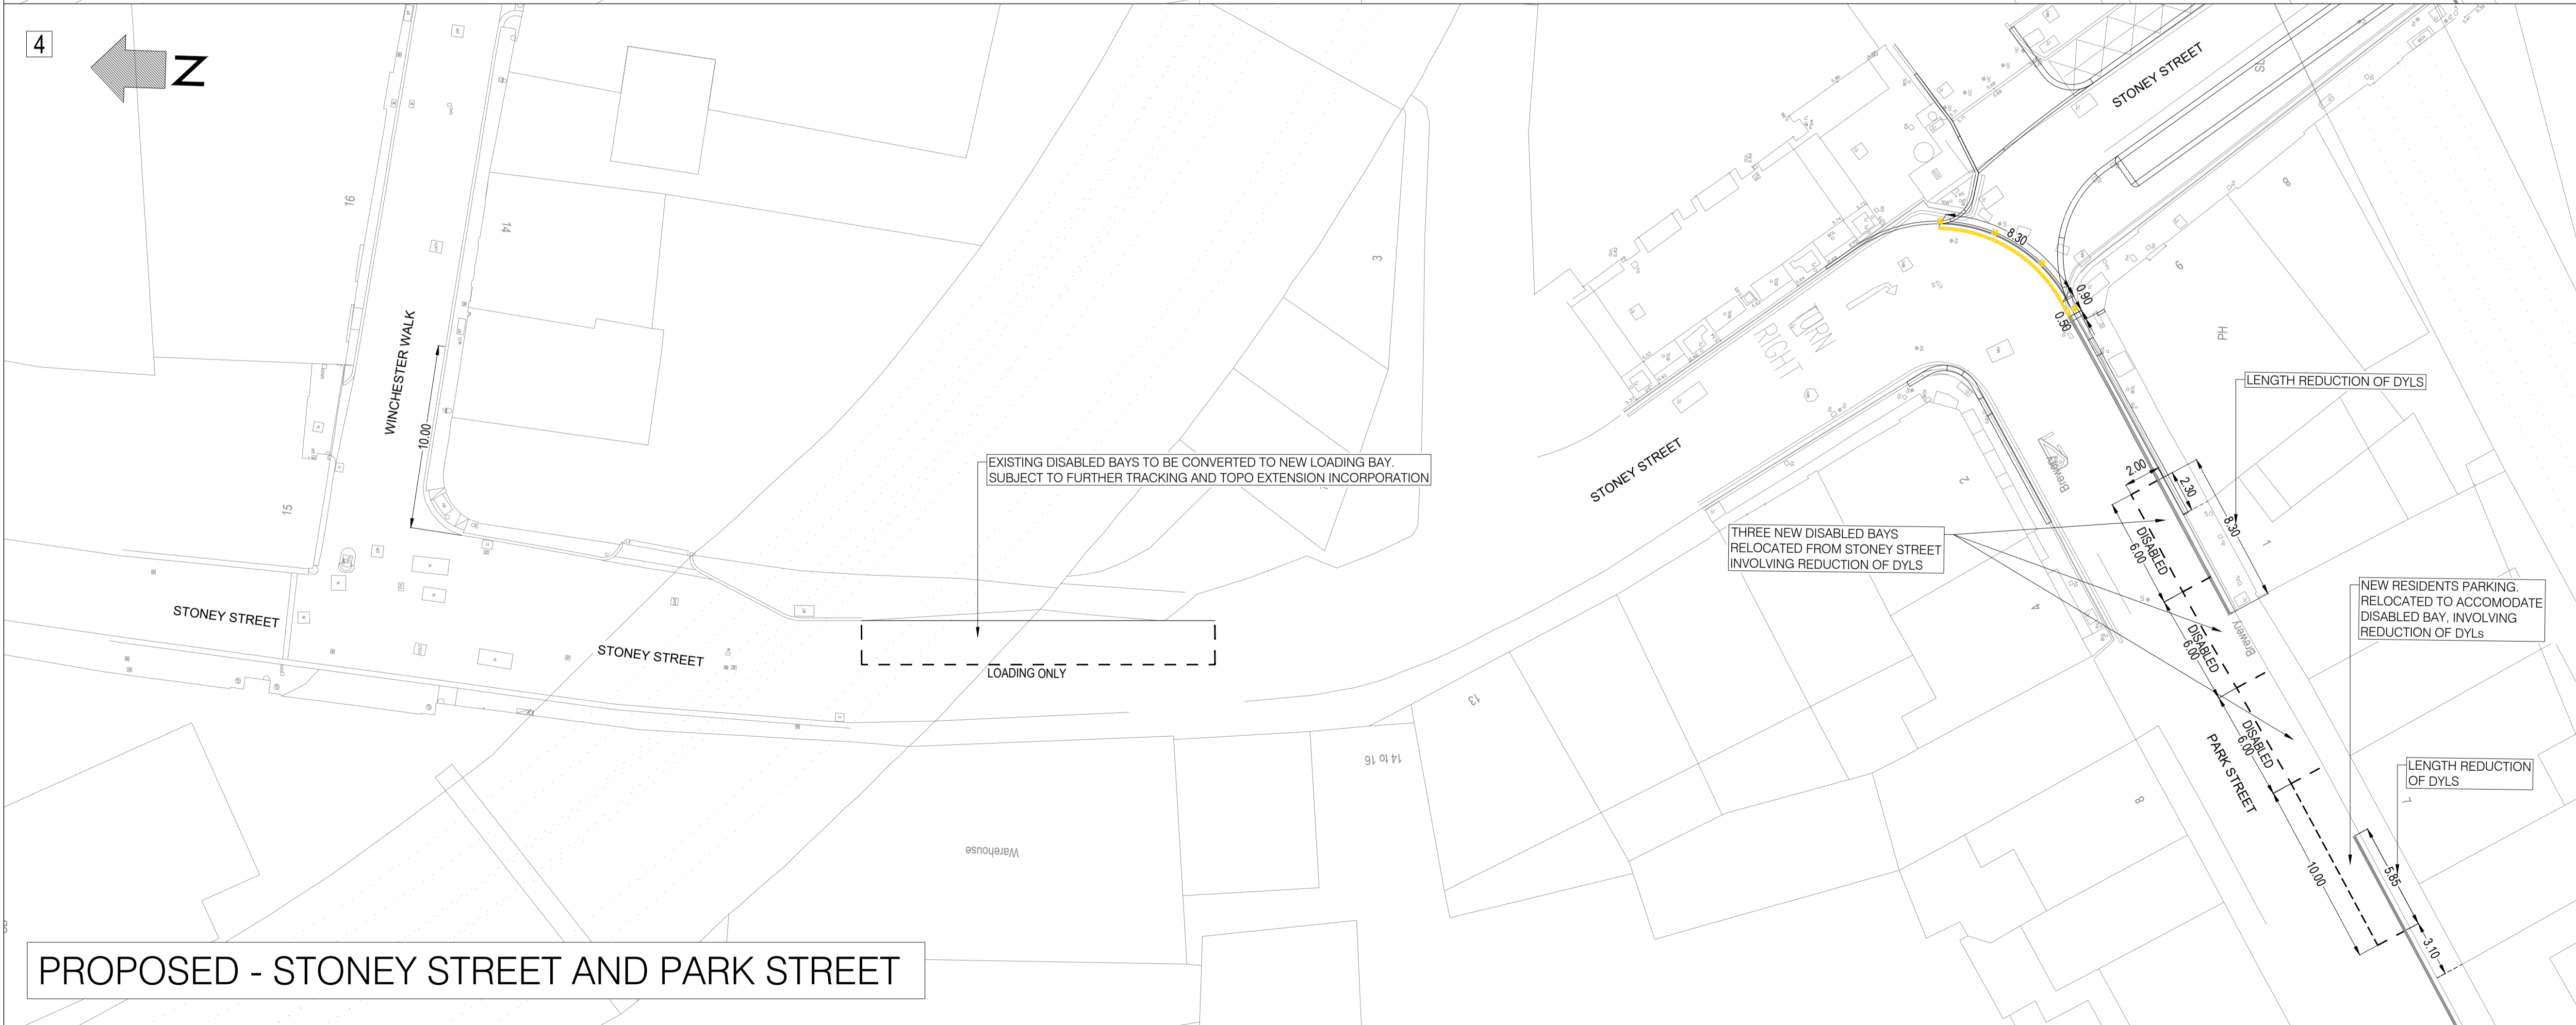

PROPOSED - STONEY STREET AND PARK STREET

- KEY**
- EXISTING ROAD MARKINGS
 - PROPOSED WHITE ROAD MARKINGS
 - PROPOSED DOUBLE YELLOW LINES NO WAITING "AT ANY TIME"
 - PROPOSED DOUBLE BLIPS NO LOADING "AT ANY TIME"

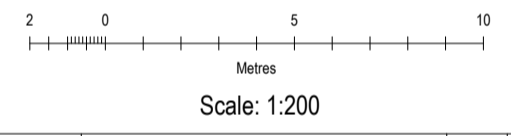

Rev	Date	Description	Dm	Chk	App
A	07/10/2025	INITIAL ISSUE		AM	SD

This drawing has been specifically prepared to meet the requirements of the named client and may contain design and innovative features which differ from conventional design standards.



Conway House, Vestry Road, Sevenoaks, Kent TN14 5EL
Tel: 01732 600 700
Email: info@conway.co.uk



Client: Southwark Council
Project: BEDALE STREET HIGHWAY IMPROVEMENTS

Drawing Title: EXPERIMENTAL TRAFFIC REGULATION ORDER STONEY STREET AND PARK STREET

Design Stage: CONCEPT DESIGN

Drawing Status: FOR INFORMATION

Drawn	Designed	Date	Scale	Size
AM	AM	07/10/2025	1:200	A1

Drawing No: CSSSOU1018-ETRO-003